


WALNUT CREEK TOWNSHIP
S.W. QTR. SECTION 11
T-9N; R-5W
HOLMES COUNTY, OHIO

SURVEYED FOR EUGENE MILLER

9700008194
Filed for Record in
HOLMES COUNTY, OH
SALLY MILLER
On 07-24-1997 At 03:51 PM.
PLSM 20.00
Vol. 16 Page 492
OV 279-210-213-216

INDEXED

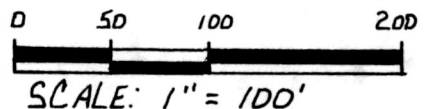

- IRON PIN FOUND
- △ R.R. SPIKE SET
- 5/8" REBAR WITH I.D. CAP SET
I.D. CAP MARKED "BAKER 6938"
- Ⓐ RODNEY G. & CAROL SUE MILLER
189-241
- Ⓑ ADEN J. & MARGIE L. SCHROCK
201-204 216-934
- Ⓒ ADEN J. & MARGIE LEONA SCHROCK
163-595 216-934


REFERENCES:

- DEED Vol. 258 PAGE 915
- DEED Vol. 216 PAGE 919
- DEED Vol. 255 PAGE 763
- DEED Vol. 216 PAGE 934
- DEED Vol. 189 PAGE 241

BEARINGS FROM DEED Vol. 258
PAGE 275

NOTE:

0.526 AC. PARCEL IS A RESURVEY
OF DEED Vol. 189 PAGE 241

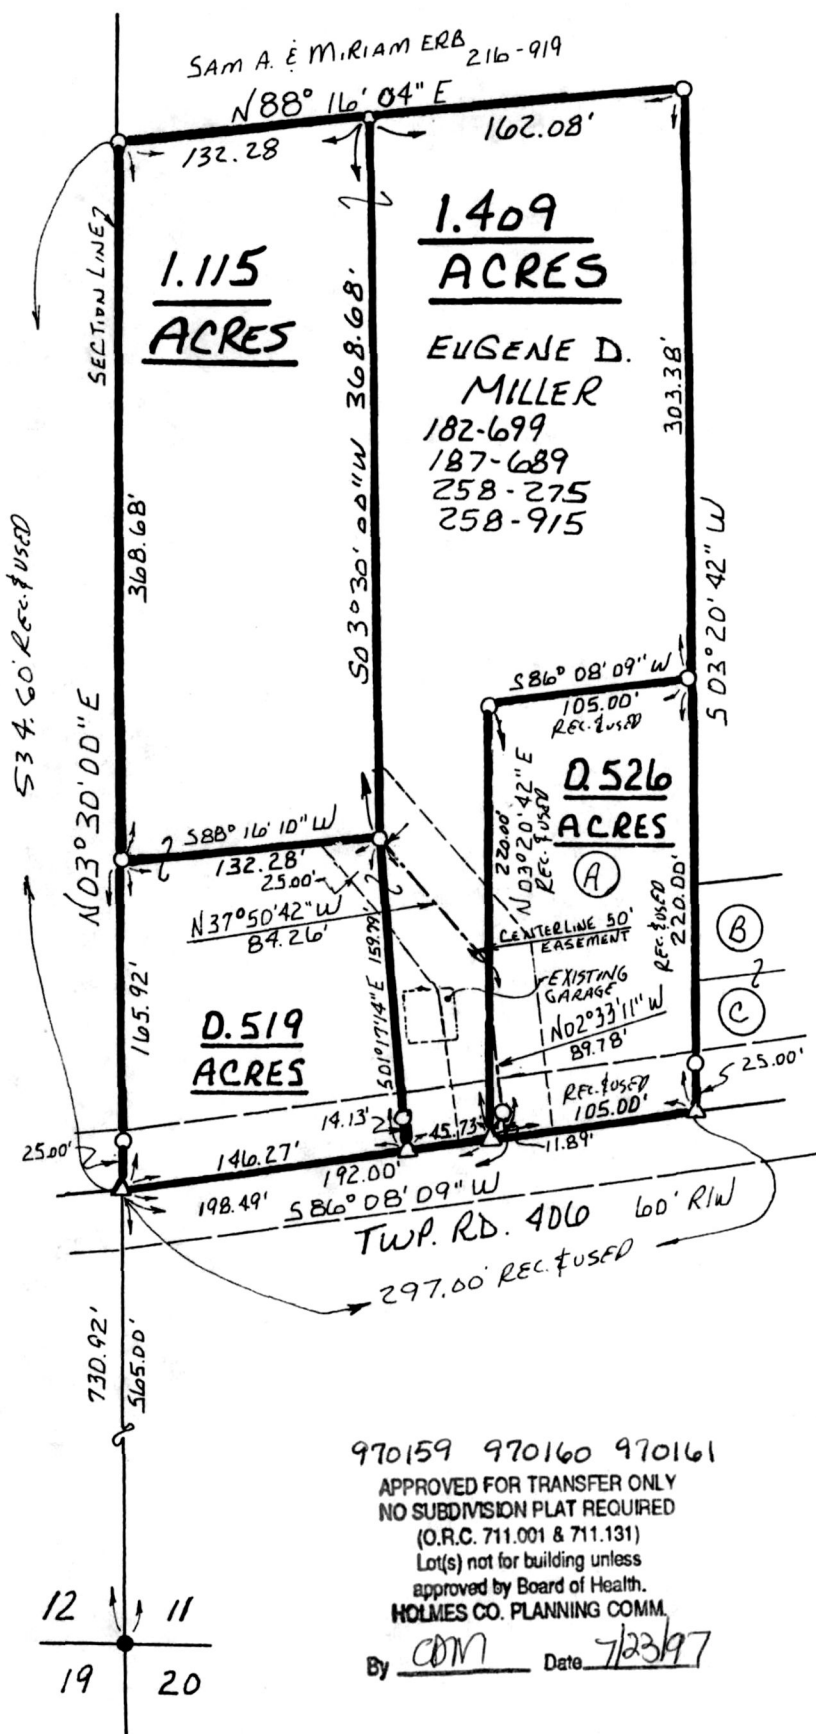

I CERTIFY THIS SURVEY TO BE CORRECT
TO THE BEST OF MY KNOWLEDGE.

Donald C. Baker

DONALD C. BAKER P.S. 6938
138 N. CLAY ST.
MILLERSBURG, OHIO 44654
PH. (330) 674-4788
MAY 27, 1997

22597-SRU
F.C.C. - F.D. BAKER
REVISED JUNE 10, 1997 - MLD

970159 970160 970161
APPROVED FOR TRANSFER ONLY
NO SUBDIVISION PLAT REQUIRED
(O.R.C. 711.001 & 711.131)
Lot(s) not for building unless
approved by Board of Health.
HOLMES CO. PLANNING COMM.
By CDM Date 7/23/97

9700008194
MILLER & MAST ATTORNEY
MILLERSBURG, OH 44654

PLAT APPROVED

7/23/97-B