


18 19
18 19

9700008350
Filed for Record in
HOLMES COUNTY, OH
SALLY MILLER
On 08-06-1997 At 09:20 am.
SMALL PLAT 20.00
Vol. 16 Pg. 502 - 502
ov 279 pg 300

INDEXED

WALNUT CREEK TOWNSHIP
S.W. QTR. SECTION 19
N.W. QTR. SECTION 22
T-9N; R-5W
HOLMES COUNTY, OHIO
(SURVEYED FOR: IVAN YODER)

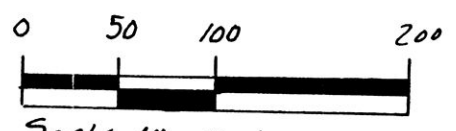


SCALE: 1" = 100'

- STONE FOUND
- IRON PIN FOUND
- 5/8" RE BAR WITH I.D. CAP SET
I.D. CAP MARKED "BAKER 6938"

REFERENCES:

- DEED VOL. 268 PAGE 498
- DEED VOL. 218 PAGE 664

BEARINGS FROM PLAT VOL. 12 PAGE 743

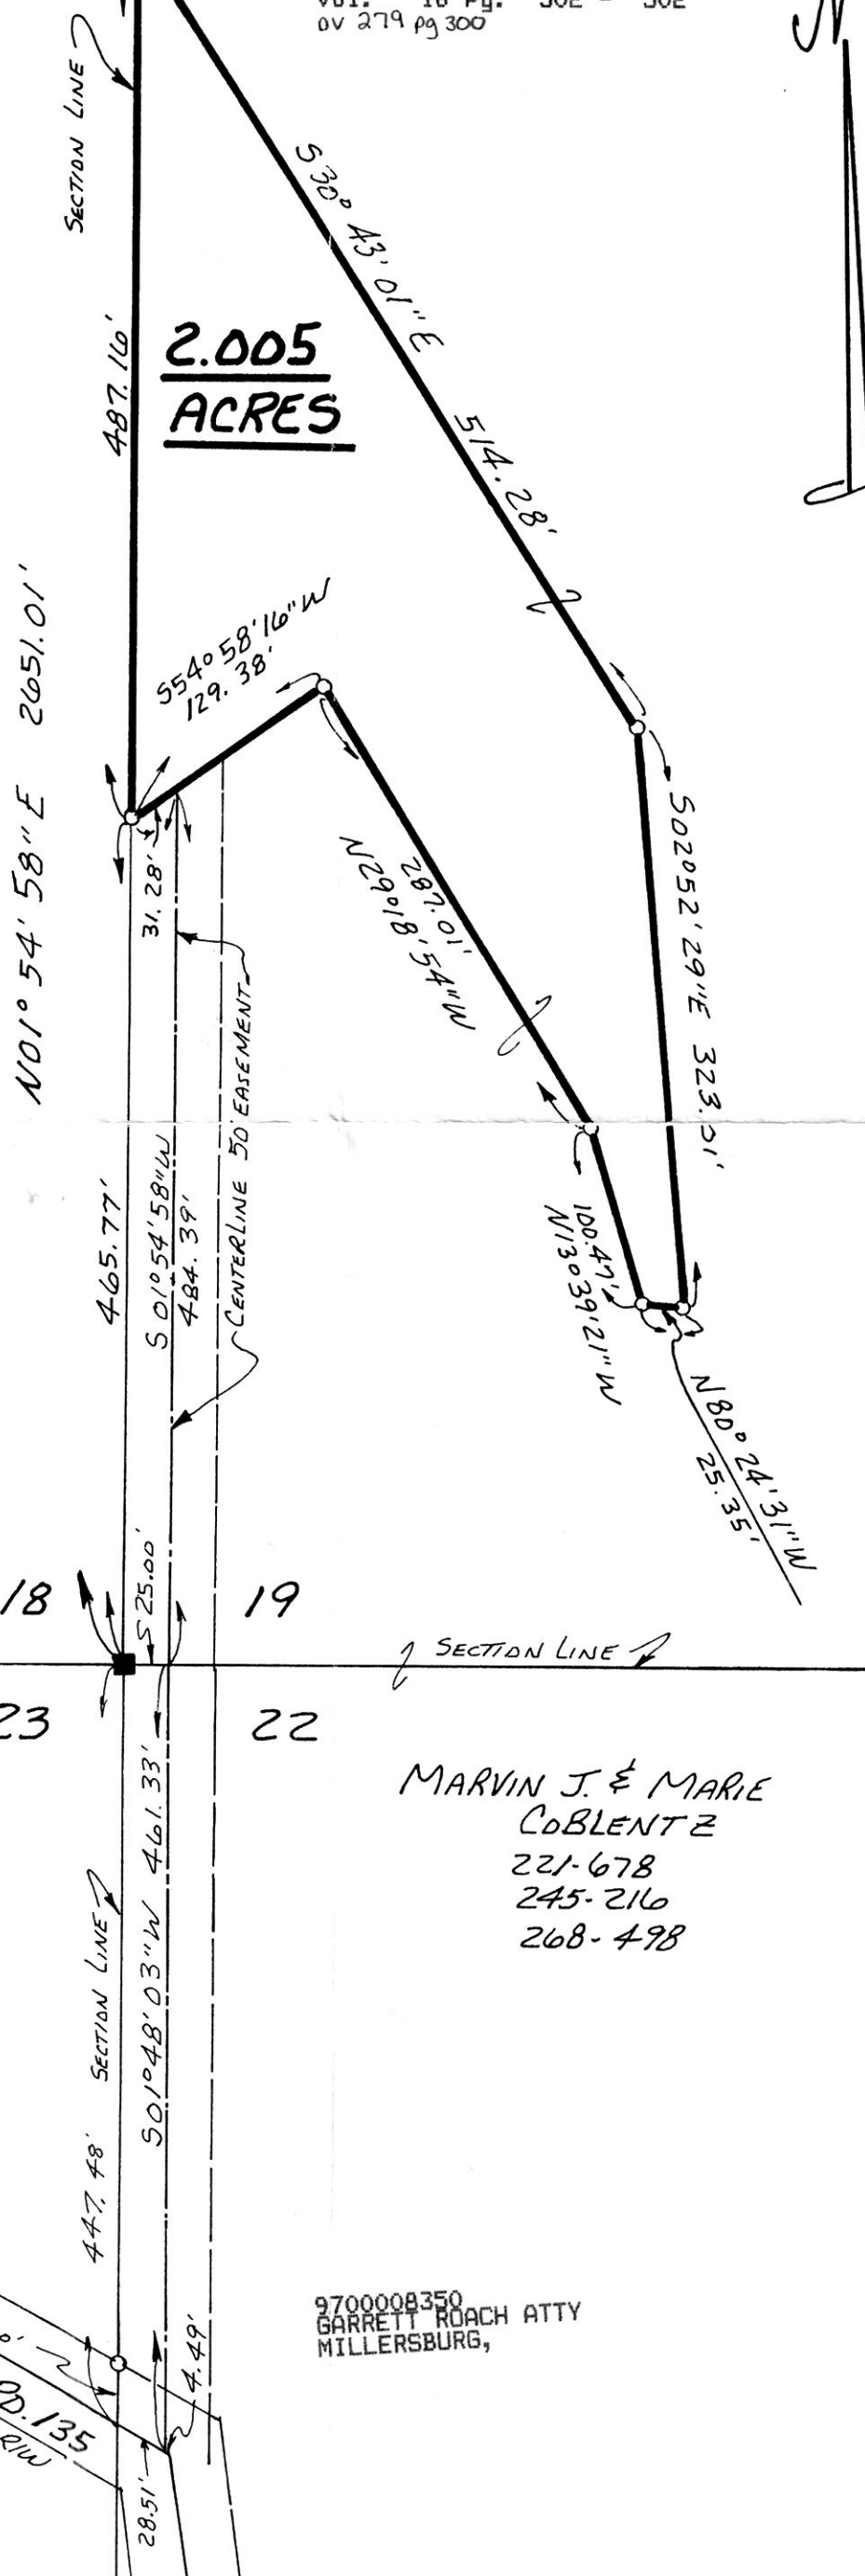

**2.005
ACRES**

970156
APPROVED FOR TRANSFER ONLY
NO SUBDIVISION PLAT REQUIRED
(O.R.C. 711.001 & 711.131)
Lot(s) not for building unless
approved by Board of Health.
HOLMES CO. PLANNING COMM.
By CDM Date 7/15/97



MARVIN J. & MARIE
COBLENTZ
221-678
245-216
268-498

9700008350
GARRETT ROACH ATTY
MILLERSBURG,

I CERTIFY THIS SURVEY TO BE
CORRECT TO THE BEST OF MY KNOWLEDGE.

Donald C. Baker
DONALD C. BAKER P.S. 6938
138 N. CLAY ST.
MILLERSBURG, OHIO 44654
PH. (330) 674-4788
MAY 13, 1997

#22297-M.L. DAVIS
F.C.C. - I.D. DARR

PLAT APPROVED

7/16/97