

0 100 200 400

SCALE: 1" = 200'

- ▲ R.R. SPIKE FOUND
- IRON PIN FOUND
- △ R.R. SPIKE SET
- 5/8" RE BAR WITH I.D. CAP SET
- I.D. CAP MARKED "BAKER 6938"


BERLIN TOWNSHIP
S.W. QTR. SECTION 7
T. 9N ; R. 5W
HOLMES COUNTY, OHIO

REFERENCES:

DEED VOL. 241 PAGE 767
" " 222 " 697
" " 215 " 490

PLAT VOL. 8 PAGE 830
" " 8 " 617
" " 8 " 640
" " 8 " 196
" " 12 " 140

BEARINGS FROM PLAT VOL. 12
PAGE 456

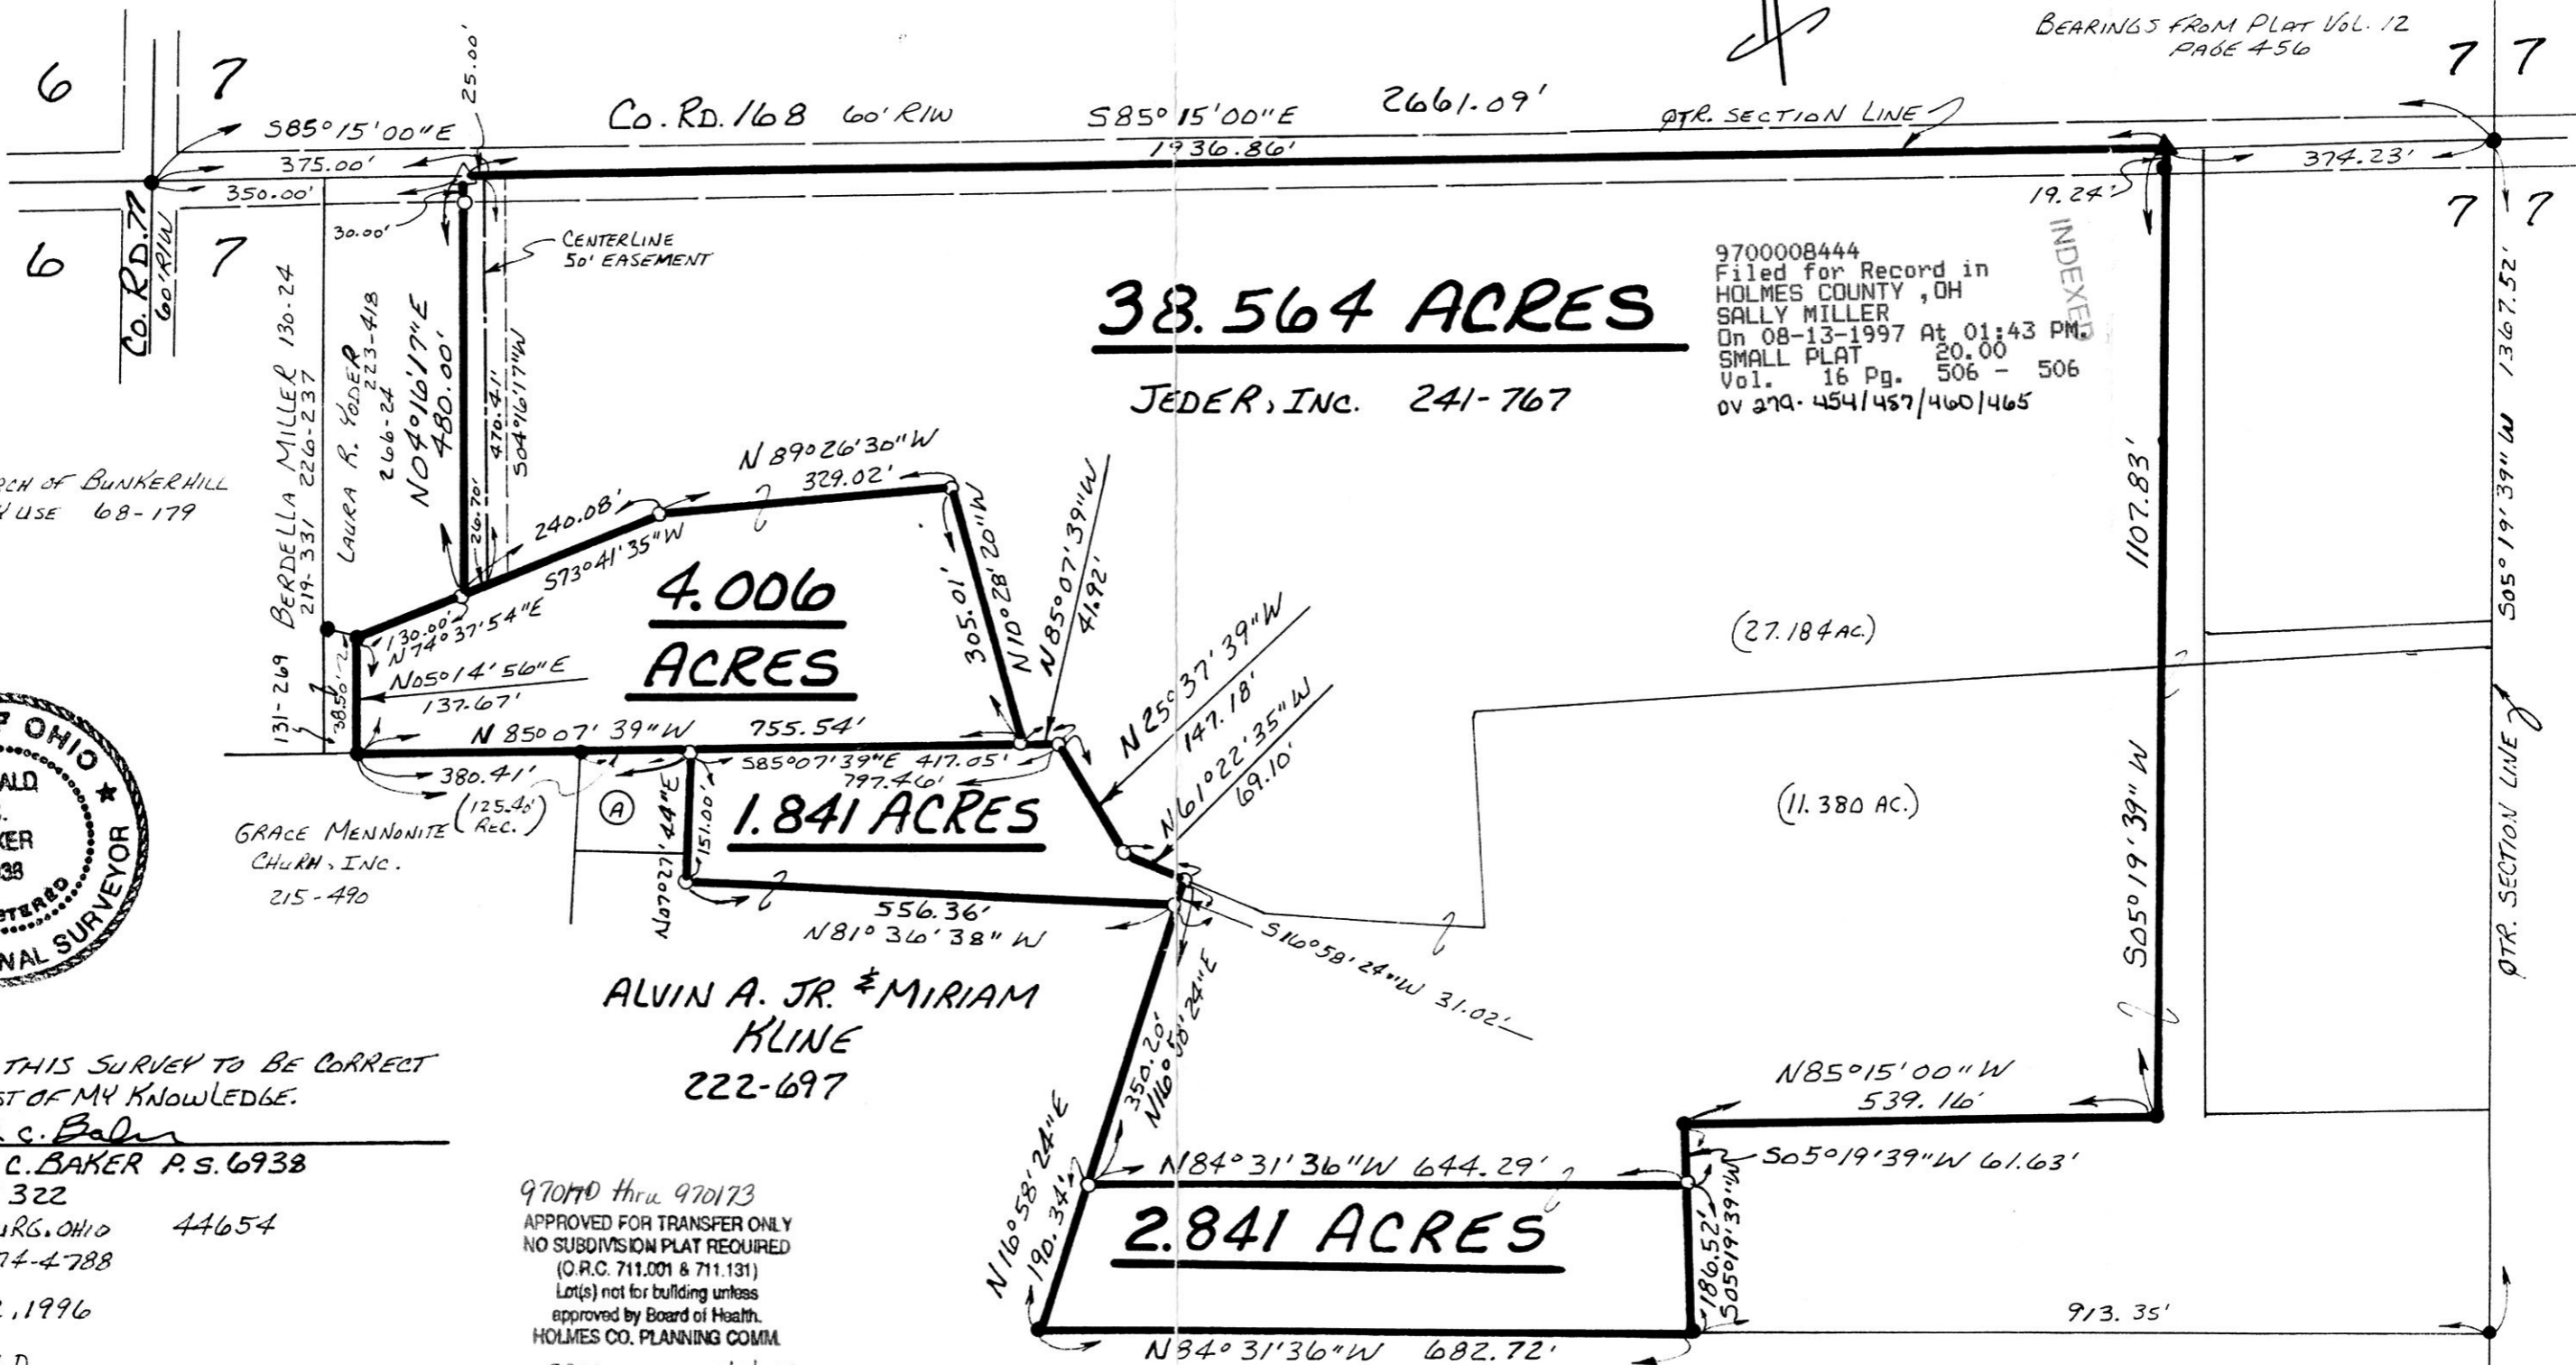

38.564 ACRES

JEDER, INC. 241-767

9700008444
Filed for Record in
HOLMES COUNTY, OH
SALLY MILLER
On 08-13-1997 At 01:43 PM
SMALL PLAT 20.00
Vol. 16 Pg. 506 - 506
0v 279.454/457/460/465

INDEXED

(A) BRETHREN CHURCH OF BUNKERHILL
FOR CEMETERY USE 68-179



GRACE MENNONITE
CHURCH, INC.
215-490

ALVIN A. JR. & MIRIAM
KLINE
222-697

970170 thru 970173
APPROVED FOR TRANSFER ONLY
NO SUBDIVISION PLAT REQUIRED
(O.R.C. 711.001 & 711.131)
Lots not for building unless
approved by Board of Health.
HOLMES CO. PLANNING COMM.

By CDM Date 8/8/97

I CERTIFY THIS SURVEY TO BE CORRECT
TO THE BEST OF MY KNOWLEDGE.

Donald C. Baker
DONALD C. BAKER P.S. 6938

5958 T.R. 322 44654
MILLERSBURG, OHIO
PH. (330) 674-4788

AUGUST 12, 1996

48896-MLD

PLAT APPROVED

8/8/97

9700008444
LAUREL SCHMID ATTY
MILLERSBURG,

VOL 16 PAGE 506