

MONROE TOWNSHIP 4TH. QTR. LOT 3 T-9N; R-8W HOLMES COUNTY, OHIO

0 100 200 400
SCALE: 1" = 200'

- STONE FOUND
- IRON PIN FOUND
- 5/8" REBAR WITH I.D. CAP SET
- I.D. CAP MARKED "BAKER 6938"

(SURVEYED FOR LARRY LODER)

REFERENCES:


DEED VOL. 277 PAGE 338
 " " 274 " 707
 " " 273 " 203
 " " 234 " 475
 " " 279 " 227
 " " 279 " 221

PLAT VOL. 13 PAGE 166
 " " 13 " 143
 " " 15 " 15

BEARINGS FROM PLAT VOL. 15 PAGE 119

9700008474
 Filed for Record in
 HOLMES COUNTY, OH
 SALLY MILLER
 On 08-14-1997 At 11:59 am.
 SMALL PLAT 20.00
 Vol. 16 Pg. 509 - 509
 ov 279-485

INDEXED

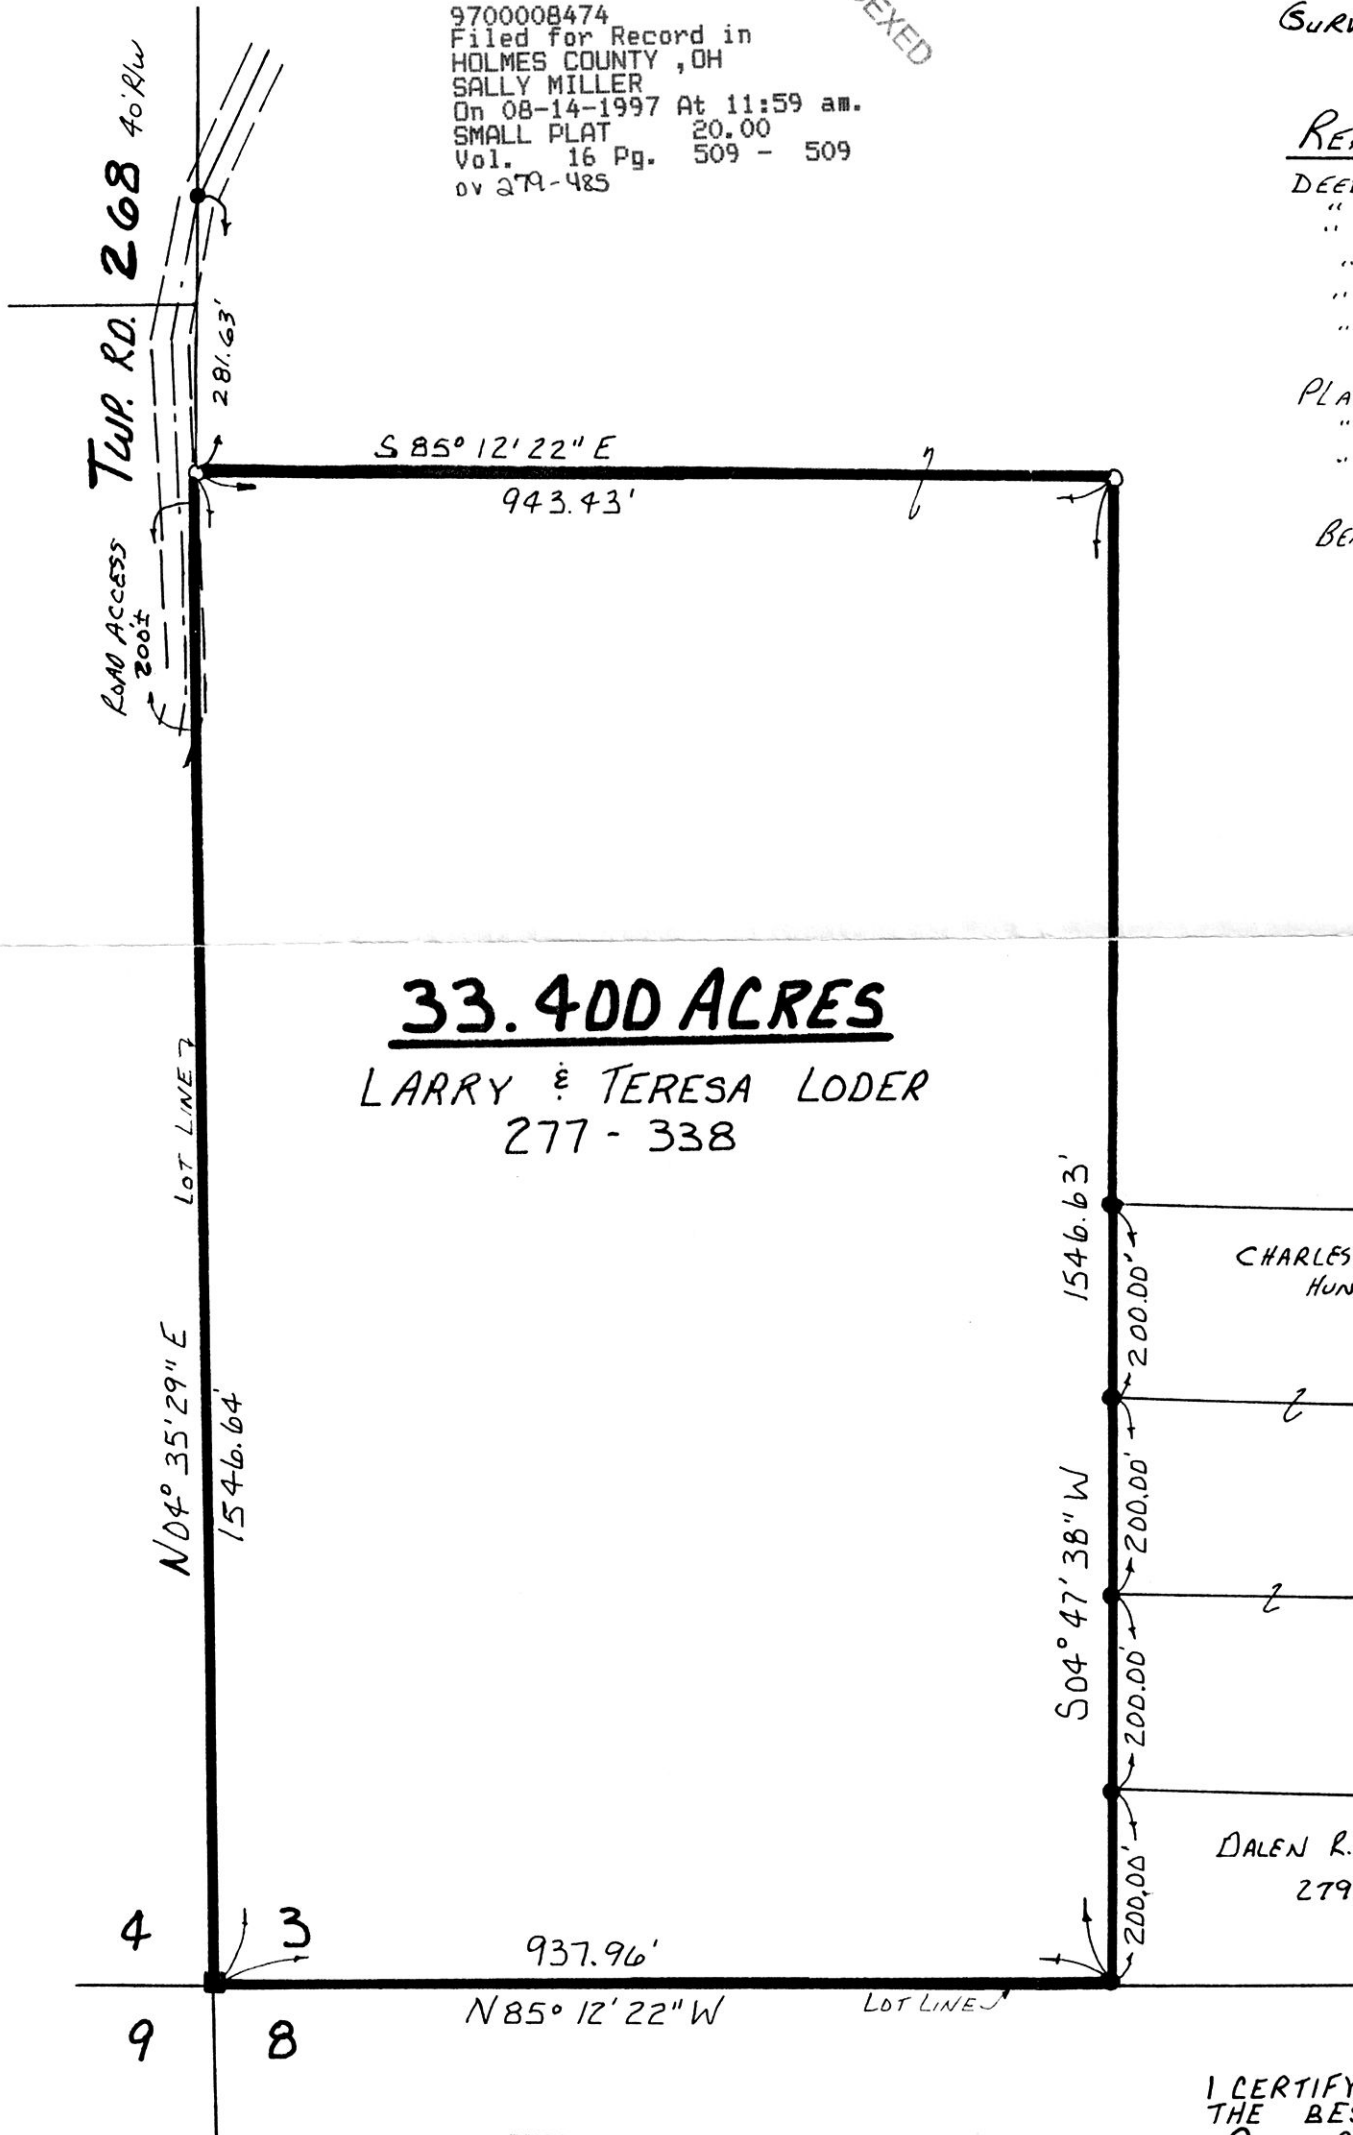

33.400 ACRES

LARRY & TERESA LODER
277 - 338

CHARLES S. & LANA LEE
HUNTER 279-227

DALEN R. SCHLABACH
279-221



I CERTIFY THIS SURVEY TO BE CORRECT TO THE BEST OF MY KNOWLEDGE.

Donald C. Baker

DONALD C. BAKER P.S. 6938

138 N. CLAY ST.
MILLERSBURG, OHIO 44654
PH: (330) 674-4788

AUGUST 4, 1997

#46297 - FJM-MID
FCC - F.D. BAKER

9700008474
 JOHN R. WALTMAN ATTY
 MILLERSBURG,

PLAT APPROVED

8/14/97B