
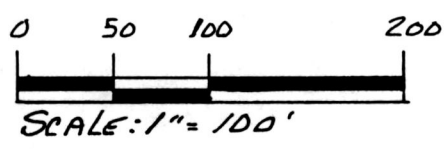


MONROE TOWNSHIP
2ND. QTR., LOT 25
T-9N; R-8W
HOLMES COUNTY, OHIO

REFERENCES:
DEED VOL. 195 PAGE 138
" " 207 " 559
PLAT VOL. 6 PAGE 110
" " 9 " 203
" " 13 " 71

BEARINGS FROM
PLAT VOL. 6 PAGE 108

(SURVEYED FOR: ROBERT & JOAN HUNTER)

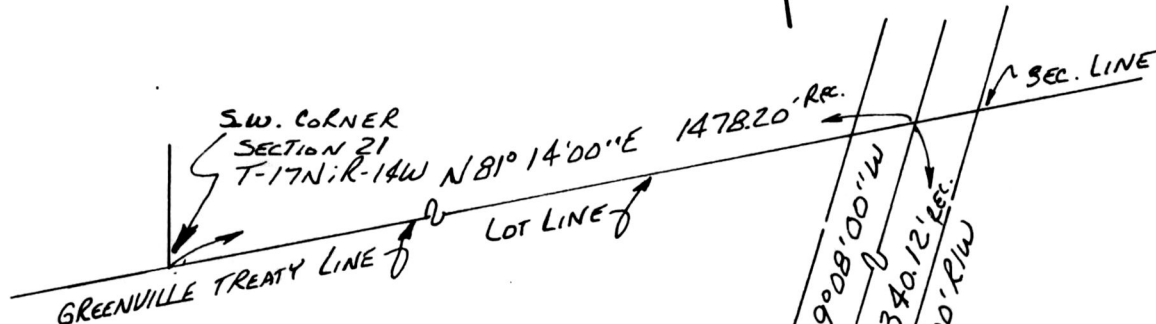

- ▲ R.R. SPIKE FOUND
- IRON PIN FOUND
- ⊕ P.K. NAIL SET
- 5/8" REBAR WITH I.D. CAP SET
- I.D. CAP MARKED "BAKER 6938"

970167
 APPROVED FOR TRANSFER ONLY
 NO SUBDIVISION PLAT REQUIRED
 (O.R.C. 711.001 & 711.131)
 Lot(s) not for building unless
 approved by Board of Health
 HOLMES CO. PLANNING COMM.
 By CDM Date 8/4/97

9700008537
 Filed for Record in
 HOLMES COUNTY, OH
 SALLY MILLER
 On 08-18-1997 At 10:37 am.
 SMALL PLAT 20.00
 Vol. 16 Pg. 512 - 512
 ov 279 pg 530 (retained)

INDEXED




I CERTIFY THIS SURVEY TO BE
 CORRECT TO THE BEST OF MY
 KNOWLEDGE.
Donald C. Baker
 DONALD C. BAKER P.S. 6938
 138 N. CLAY ST.
 MILLERSBURG OHIO 44654
 PH. (330) 674-4788
 JULY 21, 1997

43297 - M.L. DAVIS
F.C.C. - D.C. BAKER

PLAT APPROVED
8/5/97

TWP. RD.
217 60' RAW

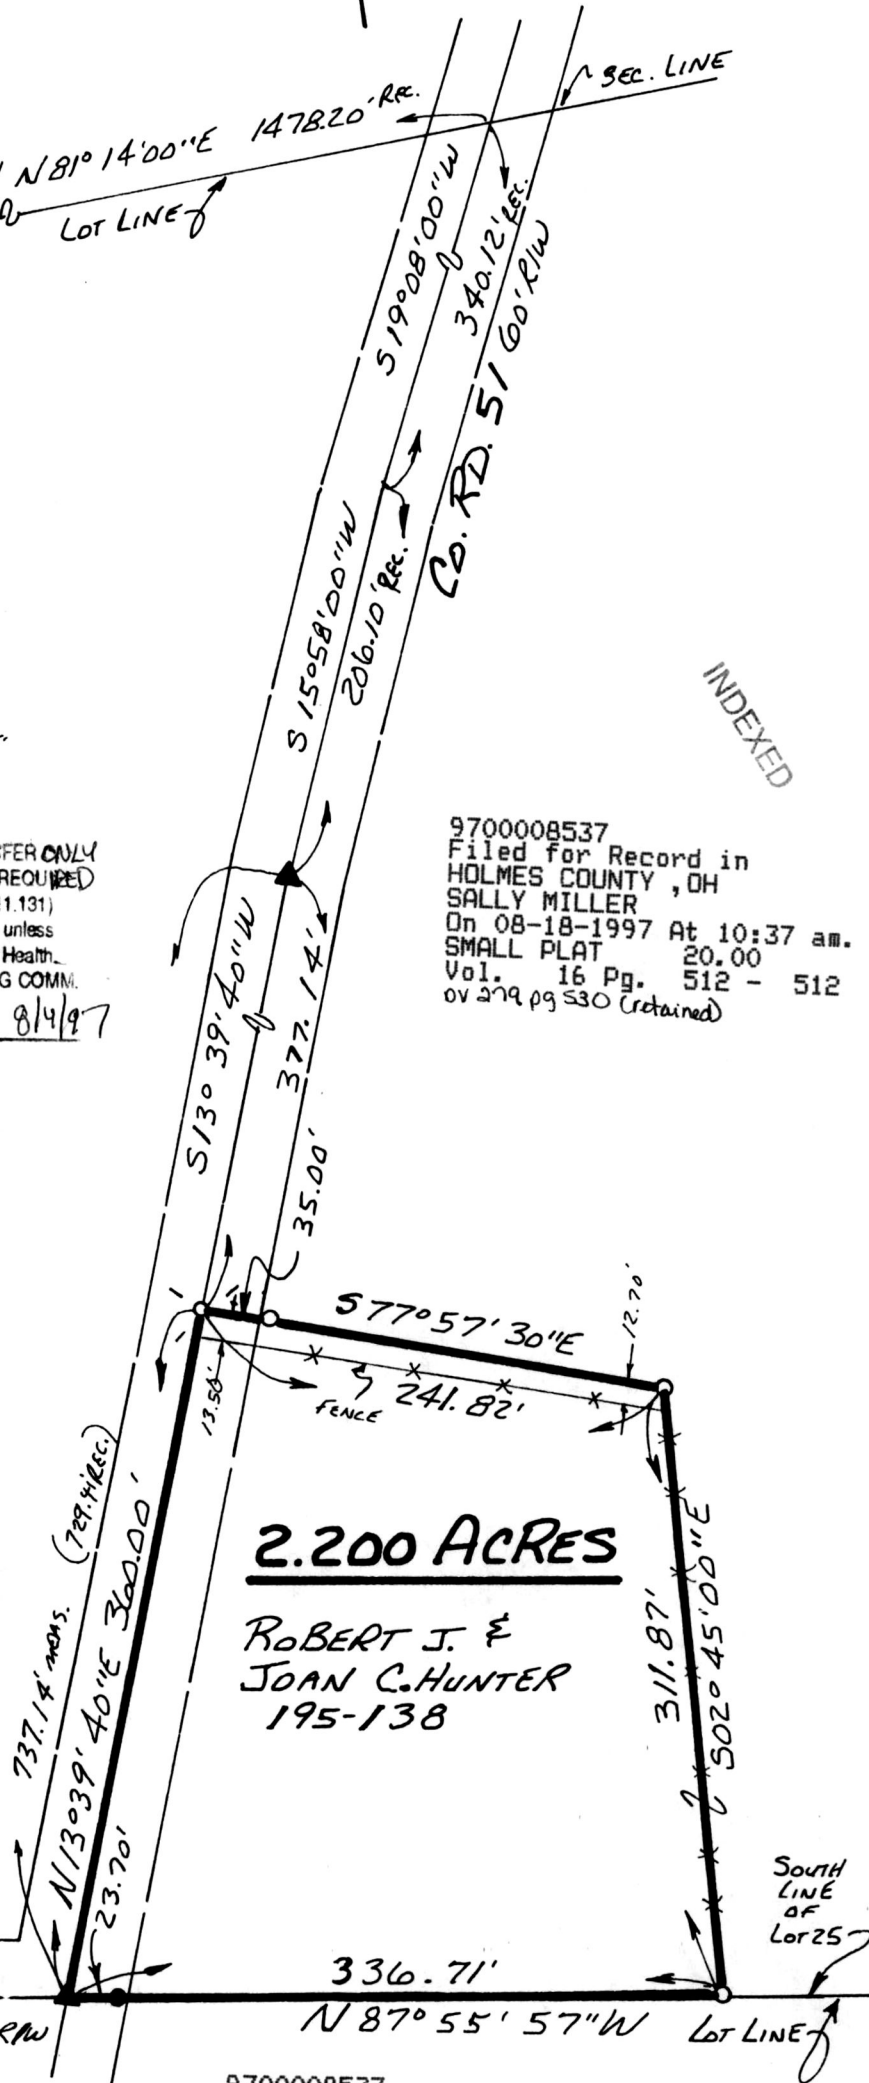

2.200 ACRES
 ROBERT J. &
 JOAN C. HUNTER
 195-138

9700008537
ROBERT RINFRET ATTY
MILLERSBURG,