


SALT CREEK TOWNSHIP
3RD. QTR. LOT 22
T-10N; R-5W
HOLMES COUNTY, OHIO

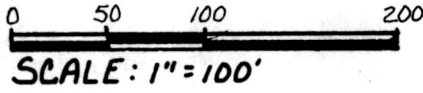

● IRON PIN FOUND
0 5/8" REBAR WITH I.D. CAPSET
I.D. CAP MARKED "BAKER 6938"

2.000 ACRES

ANDREW H. & FANNIE A.
HERSHBERGER
186-295 213-551

REFERENCES:

DEED VOL. 186 PAGE 295
" " 213 " 551
" " 277 " 85

BEARINGS FROM PLAT VOL. 12 PAGE 759

SURVEYED FOR ANDREW H.
HERSHBERGER

9700008853
Filed for Record in
HOLMES COUNTY, OH
SALLY MILLER
On 09-05-1997 At 02:52 pm.
SMALL PLAT 20.00
Vol. 16 Pg. 528 - 528
Dy. 279 Pg. 821

INDEXED



970185

APPROVED FOR TRANSFER ONLY
NO SUBDIVISION PLAT REQUIRED
(O.R.C. 711.001 & 711.131)
Lot(s) not for building unless
approved by Board of Health.
HOLMES CO. PLANNING COMM.

By CDM Date 9/5/97

I CERTIFY THIS SURVEY TO BE CORRECT TO
THE BEST OF MY KNOWLEDGE.

Donald C. Baker


DONALD C. BAKER P.S. 6938

138 N. CLAY ST.
MILLERSBURG, OHIO 44654

PH: (330) 674-4788

JUNE 25, 1997

9700008853
GARRETT M ROACH ATTY
MILLERSBURG,

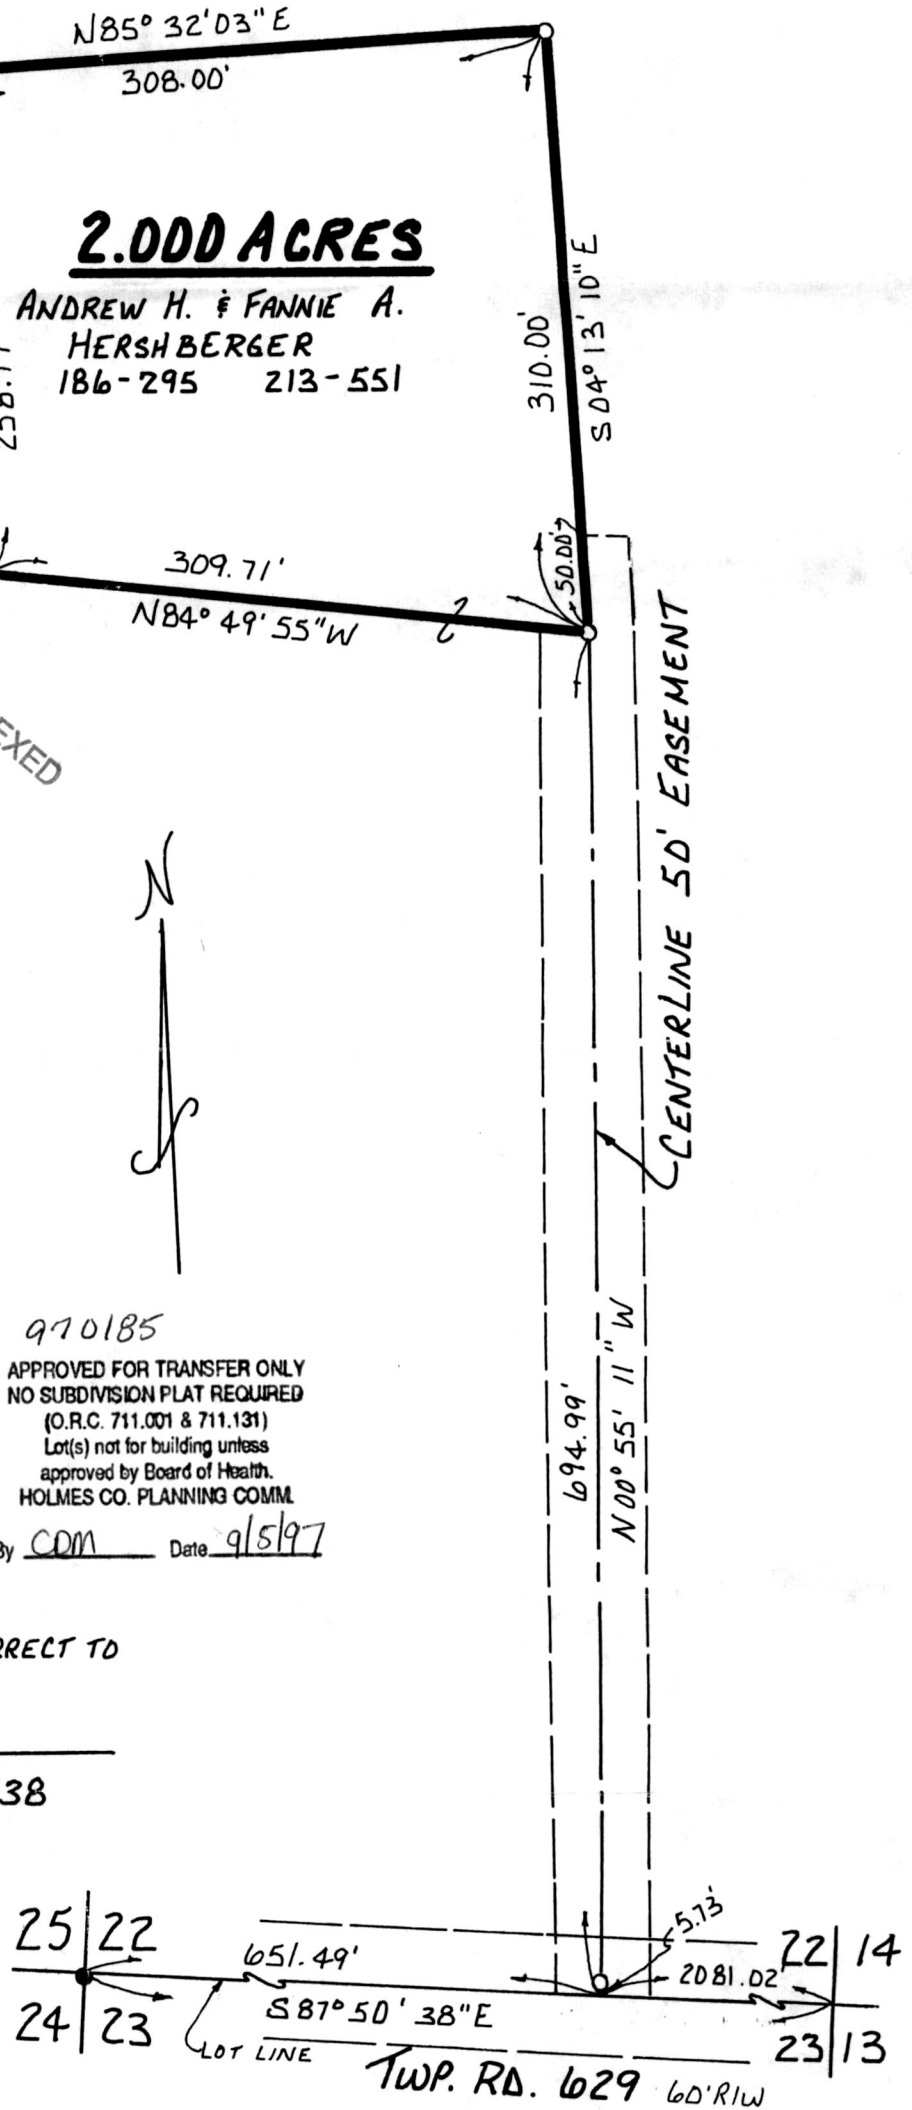

PLAT APPROVED

34197 FJM
F.C.C. - D.C. BAKER

9/5/97