


REFERENCES:

DEED	VOL. 225	PAGE 937
..	.. 269	.. 605
..	.. 240	.. 736
..	.. 252	.. 615

INDEXED


9700008885  
 Filed for Record in  
 HOLMES COUNTY, OH  
 SALLY MILLER  
 On 09-08-1997 At 12:19 pm.  
 SMALL PLAT 20.00  
 Vol. 16 Pg. 529 - 529  
 DV 279 page 835

WALNUT CREEK TOWNSHIP  
 S.E. QTR. SECTION 11  
 T-9N; R-5W  
 HOLMES COUNTY, OHIO

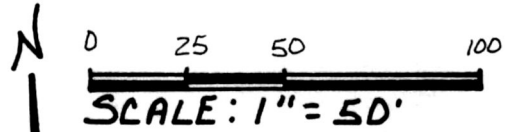

- ▲ R.R. SPIKE FOUND
- IRON PIN FOUND
- △ R.R. SPIKE SET
- 5/8" REBAR WITH I.D. CAP SET
- I.D. CAP MARKED "BAKER 6938"

SURVEYED FOR: MARK STUTZMAN

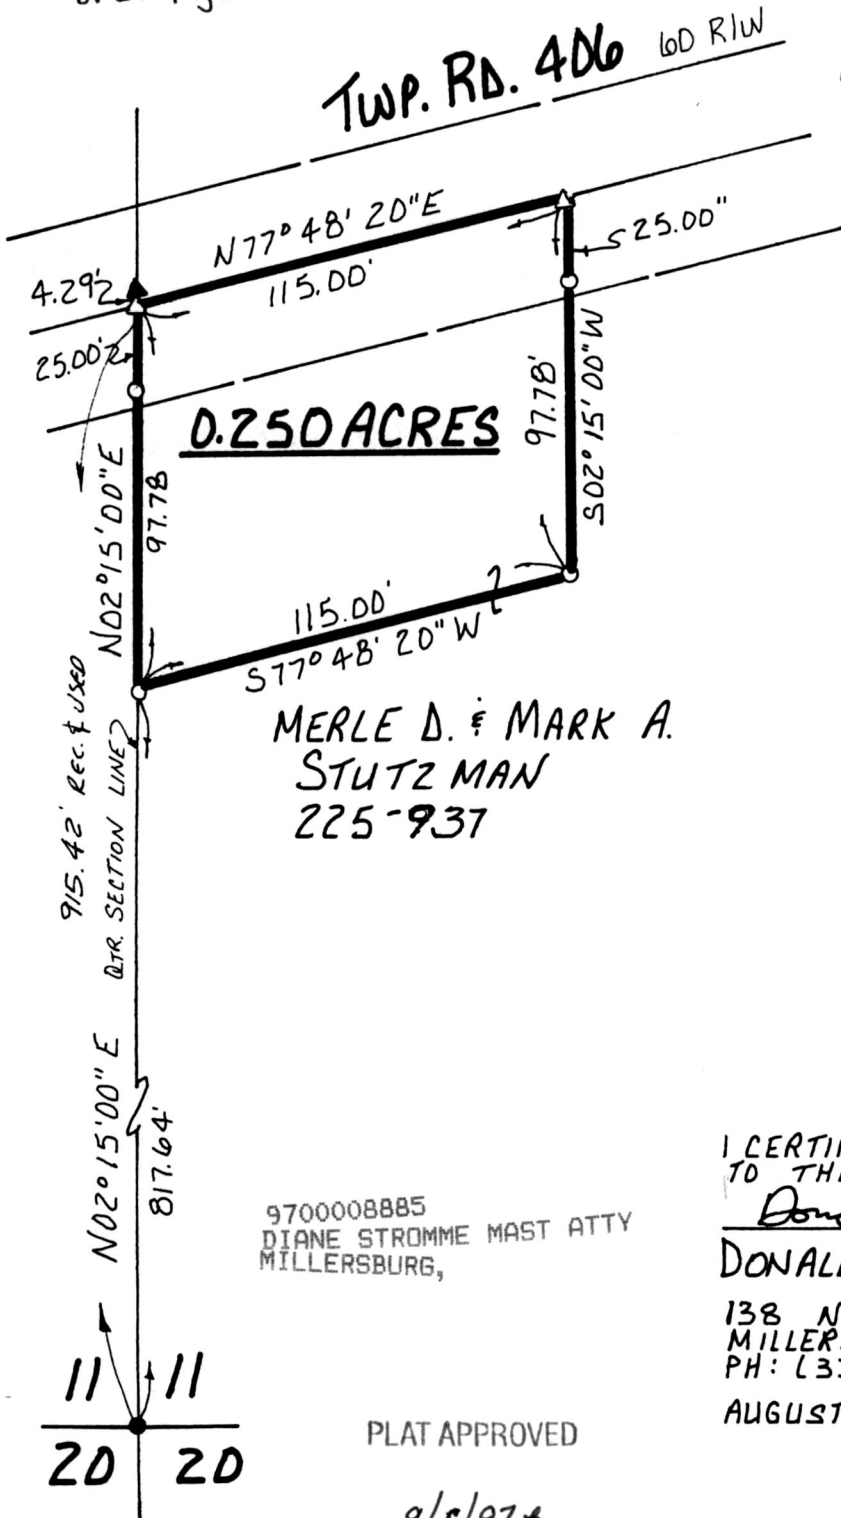

**0.250 ACRES**

MERLE D. & MARK A.  
 STUTZMAN  
 225-937

970186  
 APPROVED FOR TRANSFER ONLY  
 NO SUBDIVISION PLAT REQUIRED  
 (O.R.C. 711.001 & 711.131)  
 Lot(s) not for building unless  
 approved by Board of Health.  
 HOLMES CO. PLANNING COMM.

By CDM Date 9/5/97



I CERTIFY THIS SURVEY TO BE CORRECT  
 TO THE BEST OF MY KNOWLEDGE.

*Donald C. Baker*

DONALD C. BAKER P.S. 6938

138 N. CLAY ST.  
 MILLERSBURG, OHIO 44654  
 PH: (330) 674-4788

AUGUST 18, 1997

9700008885  
 DIANE STROMME MAST ATTY  
 MILLERSBURG,

PLAT APPROVED

9/5/97

45597 - FJM  
 F.L.C. - F.D. BAKER