



SCALE: 1" = 100'

- ▲ R.R. SPIKE FOUND
- IRON AN FOUND
- HIGHWAY MONUMENT FOUND
- △ R.R. SPIKE SET
- 5/8" RE BAR WITH I.D. CAP SET
- I.D. CAP MARKED "BAKER 6938"

REFERENCES:

DEED VOL. 269 PAGE 708
 " " 255 " 497
 " " 197 " 463
 " " 190 " 400
 " " 271 " 451

PLAT VOL. 10 PAGE 81
 " " 3 " 74B
 " " 1 " 323
 " " 7 " 431

BEARING FROM DEED VOL. 255 PAGE 497



I CERTIFY THIS SURVEY TO BE CORRECT TO THE BEST OF MY KNOWLEDGE.

Donald C. Baker
 DONALD C. BAKER P.S. 6938
 5958 T.R. 322
 MILLERSBURG, OHIO 44654
 PH. (216) 674-4788
 FEBRUARY 28, 1996


7996-MLS

VILLAGE OF GLENMONT

RICHLAND TOWNSHIP
 S.E. QTR. SECTION 1
 T-8 N; R-9 W
 HOLMES COUNTY, OHIO

INDEXED

9700009233
 Filed for Record in
 HOLMES COUNTY, OH
 SALLY MILLER
 On 09-26-1997 At 01:57 pm.
 SMALL PLAT 20.00
 Vol. 16 Pg. 542 - 542
 0v 280 page 119

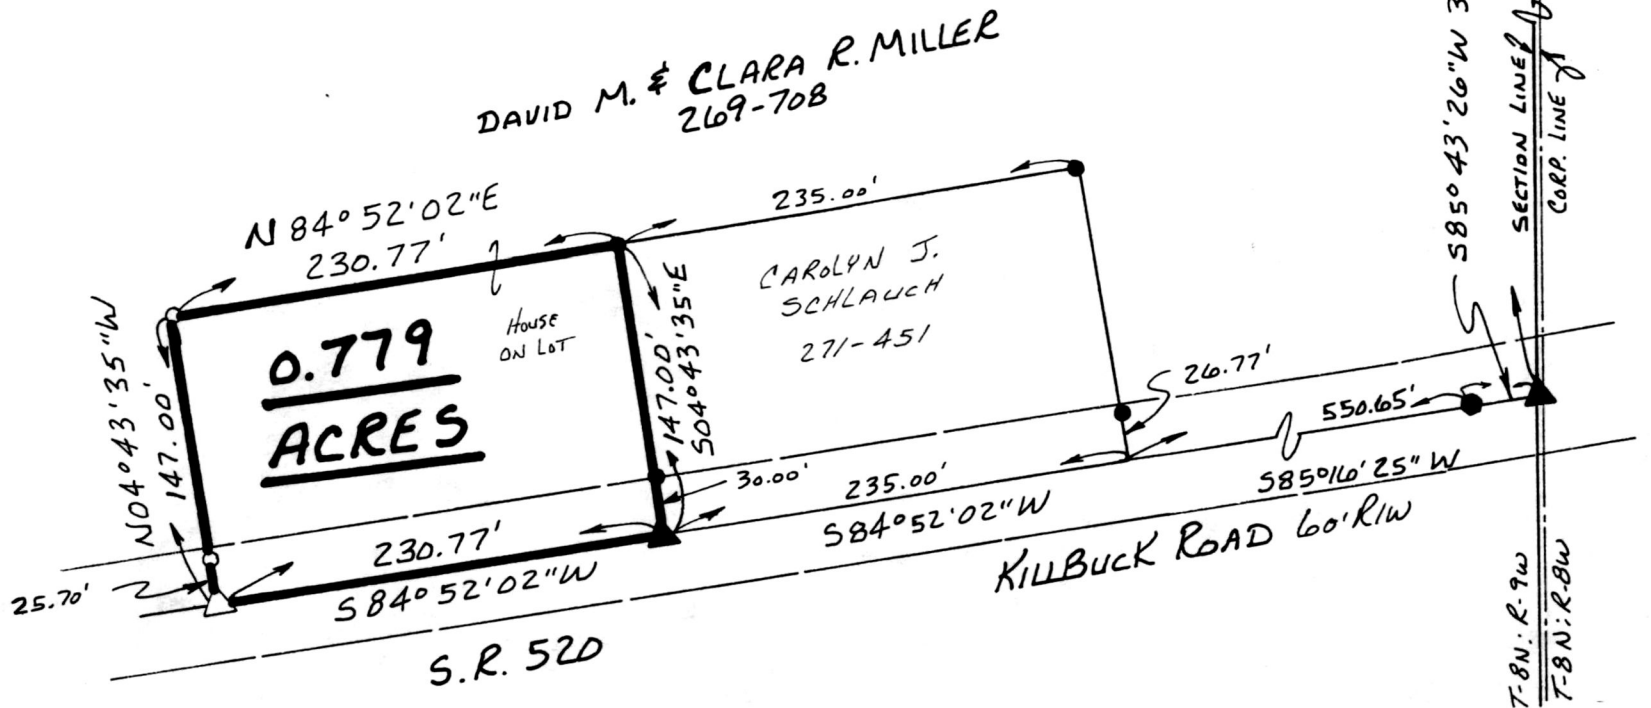

PLAT APPROVED

9/19/97

9700009233
 DANIEL MATHIE ATTY
 MILLERSBURG,