

(SURVEYED FOR: LLOYD WOODHULL)

0 150 300 600



SCALE: 1" = 300'

- IRON PIN FOUND
- △ R.R. SPIKE SET
- 5/8" RE BAR WITH I.D. CAP SET
- I.D. CAP MARKED "BAKER 6938"

REFERENCES:

- DEED VOL. 263 PAGE 831
- " " 176 " 515
- " " 264 " 311
- " " 156 " 125
- " " 273 " 407

S.R. 4 PAGE 366

BEARINGS FROM DEED VOL. 267 PAGE 453



I CERTIFY THIS SURVEY TO BE CORRECT TO THE BEST OF MY KNOWLEDGE.

Donald C. Baker

DONALD C. BAKER P.S. 6938

138 N. CLAY ST.  
MILLERSBURG, OHIO 44654  
PH. (330) 674-4788


SEPTEMBER 18, 1997

#52797- M.L. DAVIS  
F.C.C. - F.D. BAKER

RIPLEY TOWNSHIP  
N.E. QTR. SECTION 6  
T-17 N; R-14 W  
S.E. QTR. SECTION 31  
T-18 N; R-14 W  
HOLMES COUNTY, OHIO

9700009318  
Filed for Record in  
HOLMES COUNTY, OH  
SALLY MILLER  
On 10-03-1997 At 10:24 am.  
SMALL PLAT 20.00  
Vol. 16 Pg. 545 - 545  
of 280 pgs. 173

INDEXED

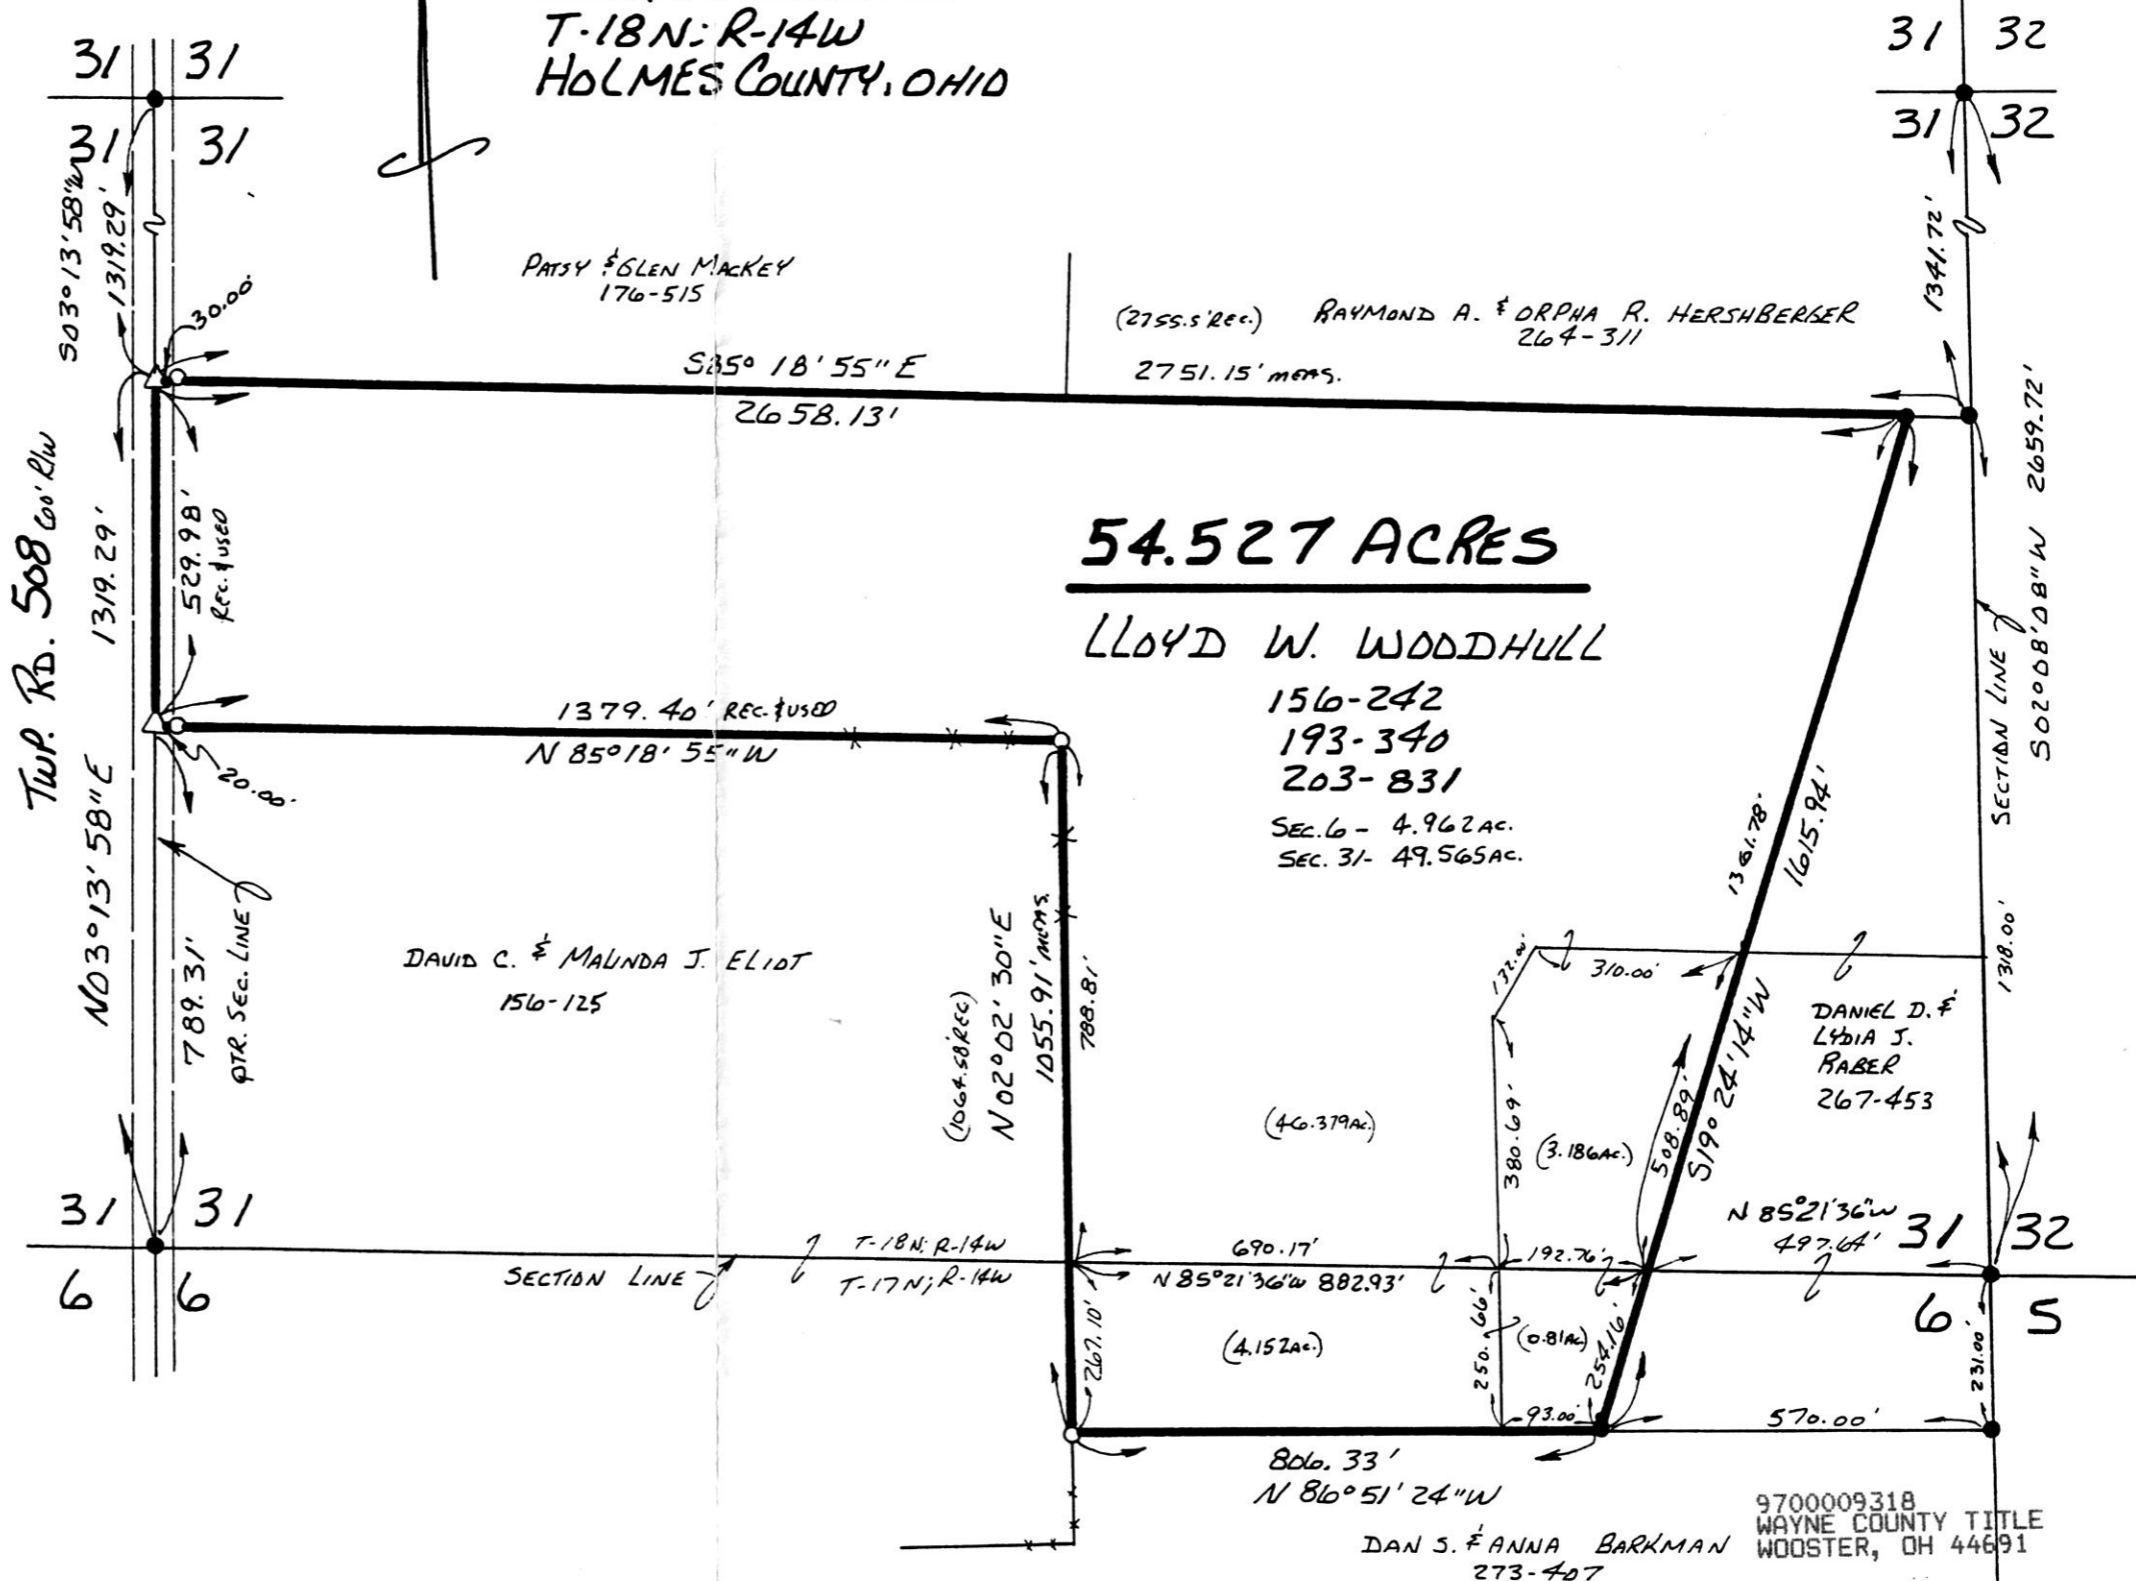

VOL 16 PAGE 545

PLAT APPROVED

10/3/97