


- LEGEND:
- = STONE FD.
  - = IRON PIN/PIPE FD.
  - = POINT-OF-DEPARTURE
  - = 5/8" X 30" RE-BAR W/PLASTIC I.D. CAP SET
  - ⊠ = R/R SPIKE SET
  - △ = R/R SPIKE FD.

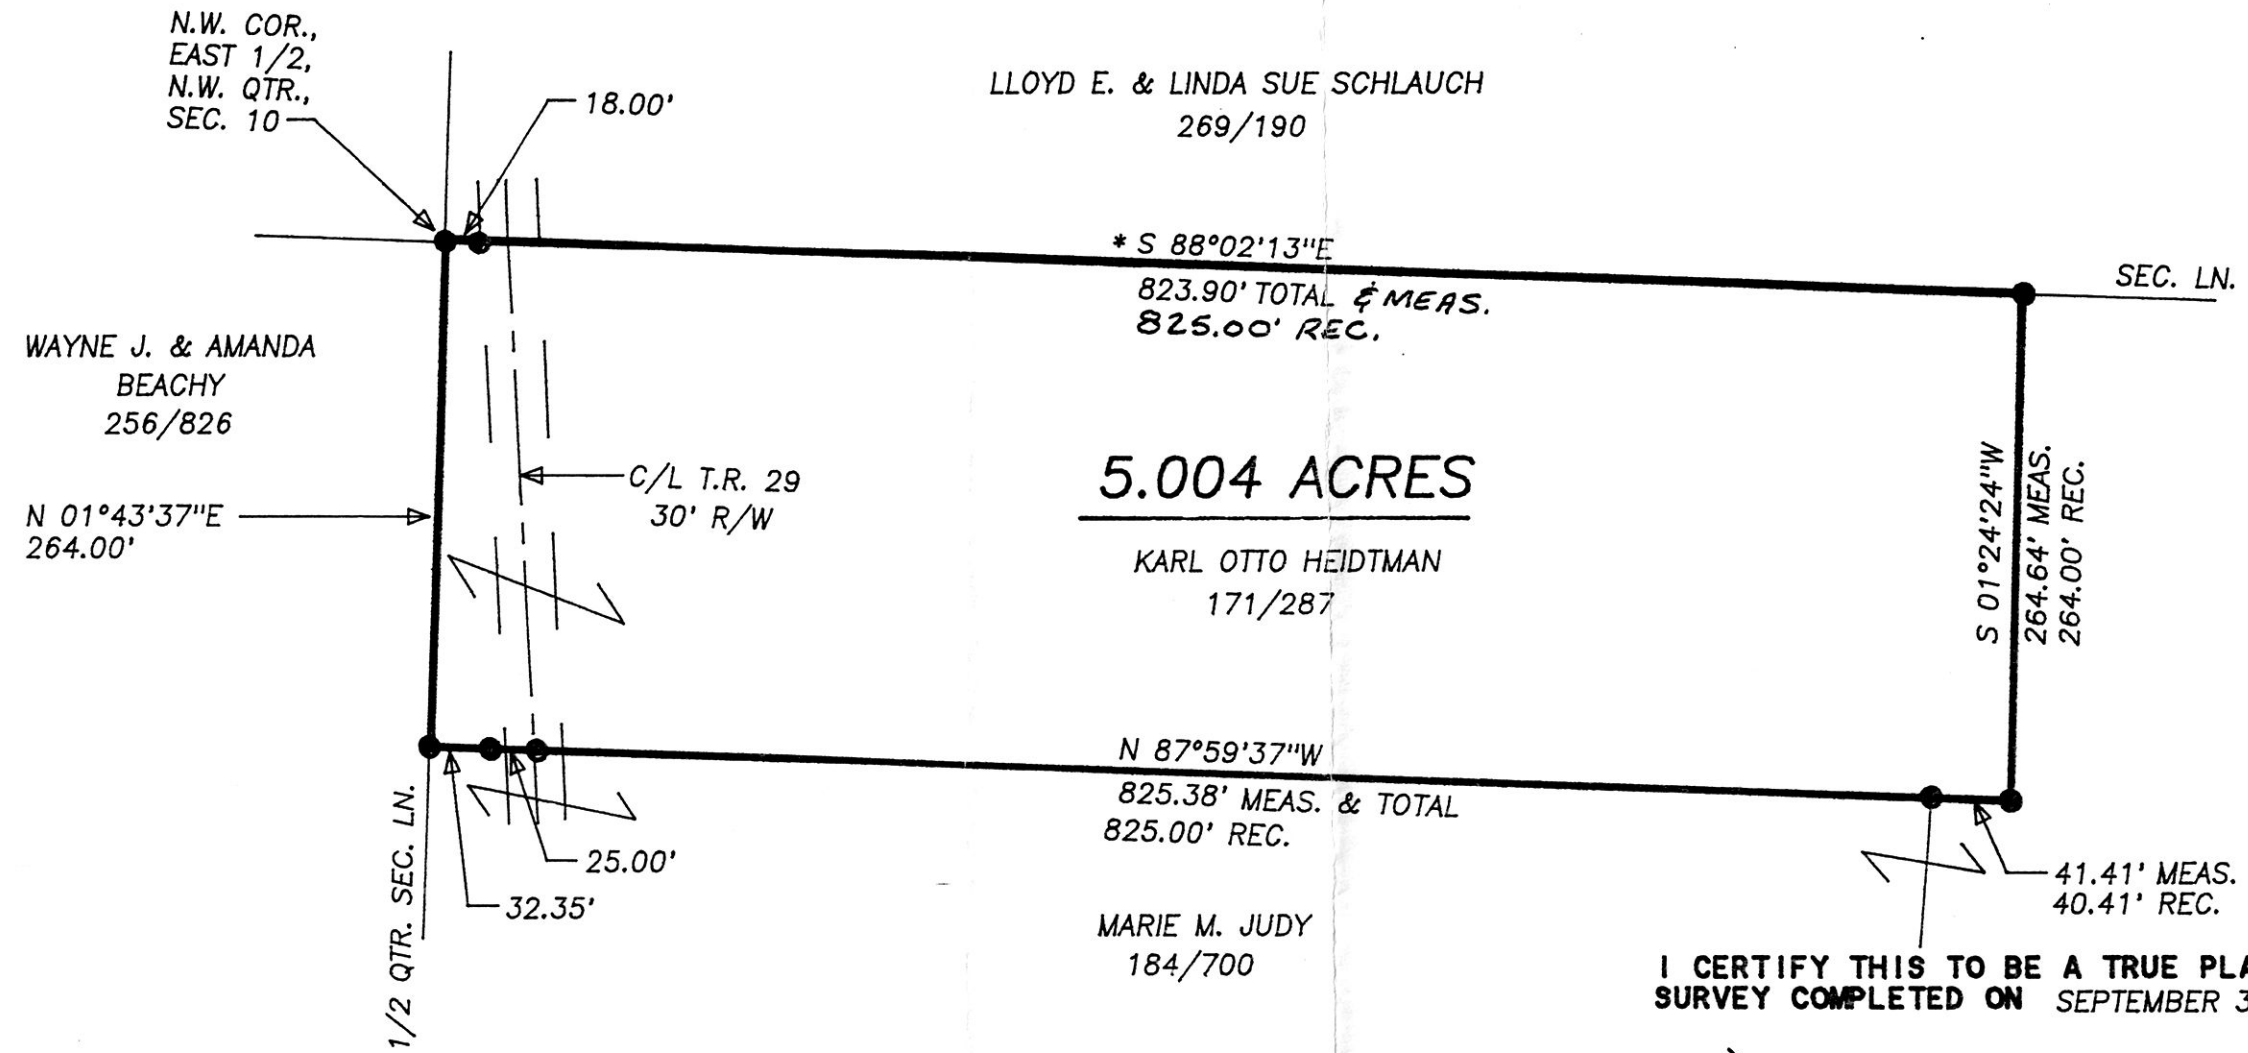

9700009368  
 Filed for Record in  
 HOLMES COUNTY, OH  
 SALLY MILLER  
 On 10-07-1997 At 12:02 pm.  
 SMALL PLAT 20.00  
 Vol. 16 Pg. 546 - 546  
 of 280 pg 201

INDEXED

**5.004 ACRES**


KARL OTTO HEIDTMAN  
 171/287

MARIE M. JUDY  
 184/700


I CERTIFY THIS TO BE A TRUE PLAT OF A FIELD SURVEY COMPLETED ON SEPTEMBER 3, 1997:

*[Handwritten Signature]*

JIM SHAMP, REG. SUR. NO. S-6088

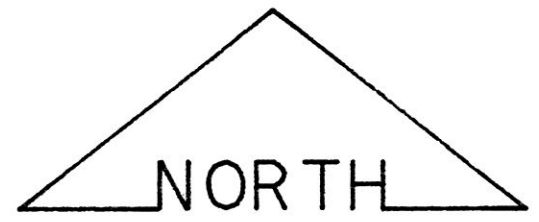

\*BEARINGS EST. FROM SUR. PLAT 7/99 AND ARE TO DENOTE ANGULAR MEAS. ONLY.

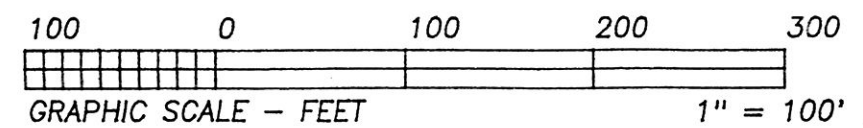

9700009368  
 SAMUEL STEIMEL ATTY  
 MILLERSBURG,

REFERENCE DOCUMENTS:  
 TAX MAPS  
 DEEDS AS SHOWN  
 SURVEY PLATS: 7/99, 12/501, 15/54

PLAT APPROVED  
*10/6/97*

<b>HEARTLAND Surveying, Inc.</b>			
Jim Shamp			
5210 T.R. 257		MILLERSBURG, OH 44654	
PH: 330-674-4698			
SURVEY		DATE	
JOHN JUDY		SEPTEMBER 15, 1997	
STATE	COUNTY	TWP.	RNG.
OHIO	HOLMES	RICHLAND	9 W
TWP.			
8 N	N.W. QUARTER SECTION 10	6/95 970902	