


WALNUT CREEK TOWNSHIP  
S.E. QTR. SECTION 4  
T-9N; R-4W  
HOLMES COUNTY, OHIO

WAYNE TOWNSHIP  
S.W. QTR. SECTION 3  
T-9N; R-4W  
TUSCARAWAS COUNTY, OHIO  
(SURVEYED FOR HENRY LINGERICH ESTATE)

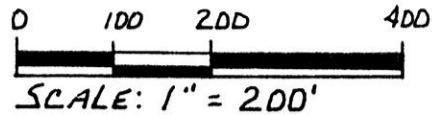


- STONE FOUND
- △ R.R. SPIKE SET
- 5/8" REBAR WITH ID. CAP SET
- ID. CAP MARKED "BAKER 6938"

- REFERENCES:
- DEED VOL. 230 PAGE 969
  - DEED VOL. 600 PAGE 745
  - DEED VOL. 538 PAGE 968
  - DEED VOL. 508 PAGE 999
  - DEED VOL. 234 PAGE 134

INDEXED

BEARINGS FROM DEED VOL. 512 PAGE 80

9700009410  
Filed for Record in  
HOLMES COUNTY, OH  
SALLY MILLER  
On 10-09-1997 At 02:43 pm.  
SMALL PLAT 20.00  
Vol. 16 Pg. 548 - 548  
DV 280 page 225

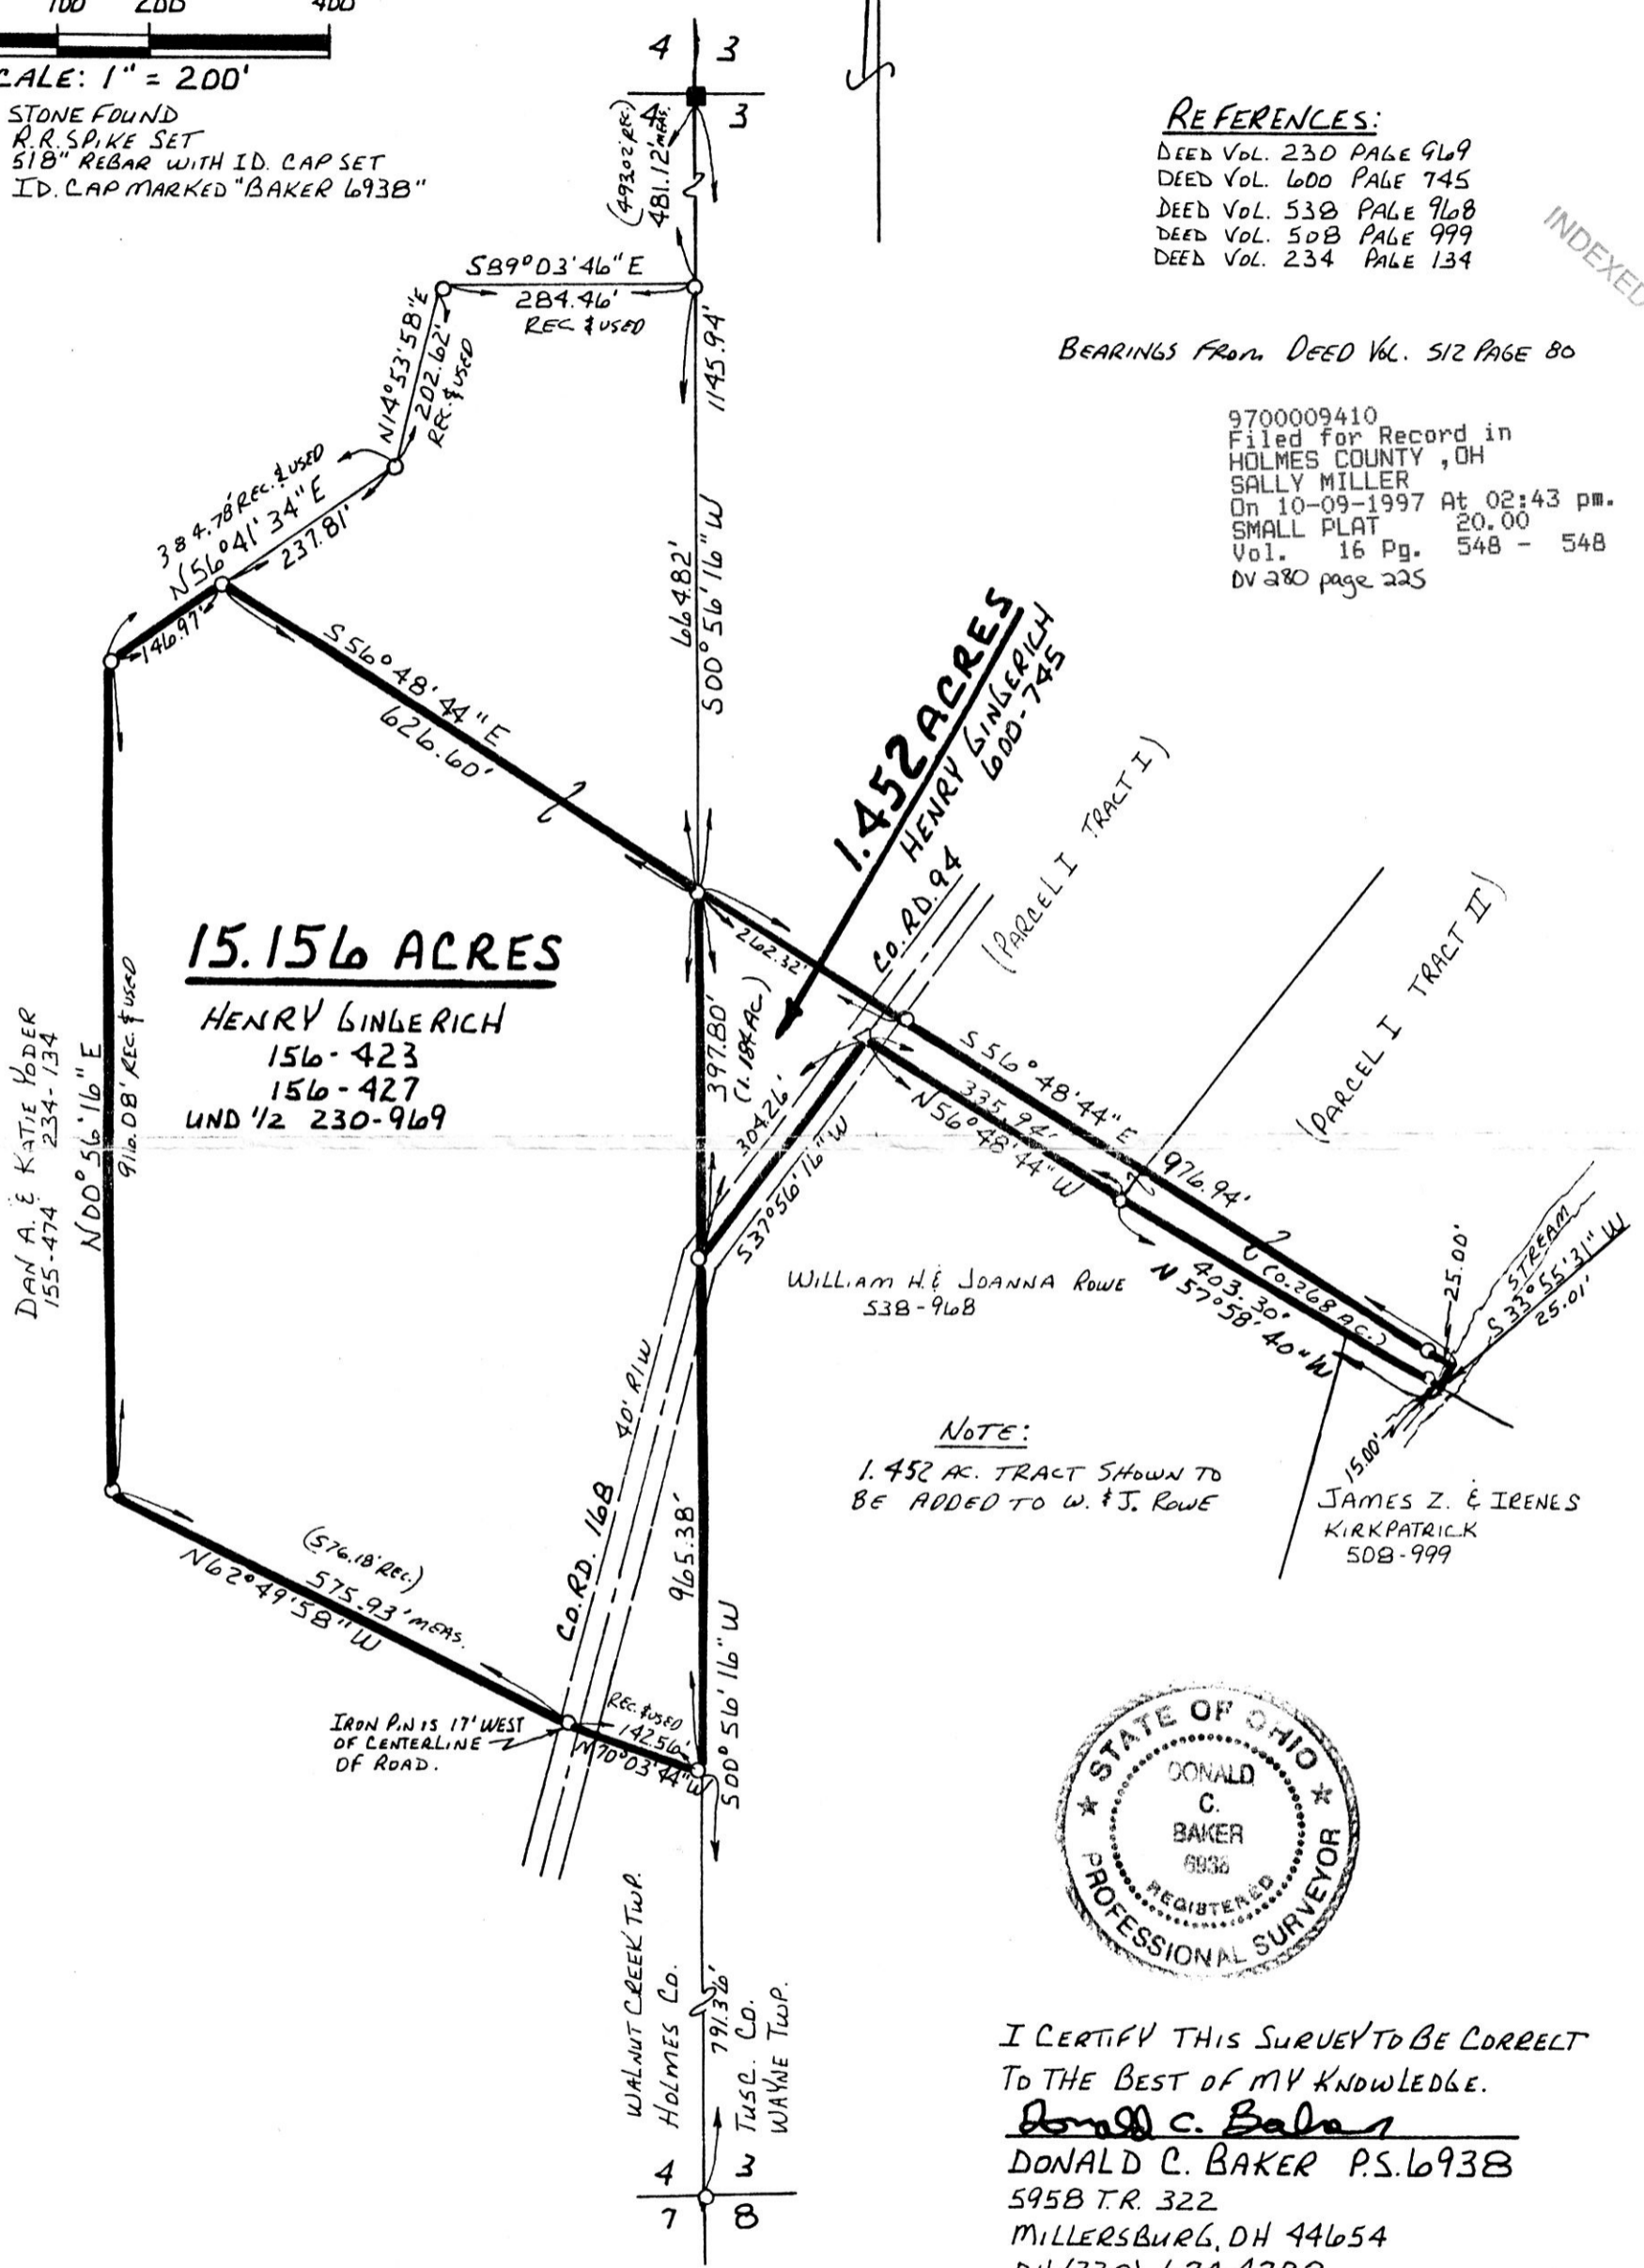

NOTE:  
1.452 AC. TRACT SHOWN TO  
BE ADDED TO W. & J. ROWE



I CERTIFY THIS SURVEY TO BE CORRECT  
TO THE BEST OF MY KNOWLEDGE.

Donald C. Baker  
DONALD C. BAKER P.S. 6938  
595B T.R. 322  
MILLERSBURG, OH 44654  
PH. (330) 674-4788  
NOVEMBER 5, 1996  
65996A-SRU

REVISED JANUARY 2, 1997 (MD)

970199 970200  
APPROVED FOR TRANSFER ONLY  
NO SUBDIVISION PLAT REQUIRED  
(O.R.C. 711.001 & 711.131)  
Lot(s) not for building unless  
approved by Board of Health,  
HOLMES CO. PLANNING COMM.

9700009410  
THOMAS E MILLER ATTY  
SUGARCREEK, OH

By CDM Date 9/26/97

PLAT APPROVED

9/26/97