


WASHINGTON TOWNSHIP
 N.W. QTR. SECTION 14
 T-19N; R-15W
 HOLMES COUNTY, OHIO

SURVEYED FOR: WILLIAM S. TAILLON

0 100 200 400

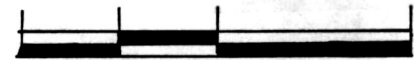

SCALE: 1" = 200'


- IRON PIN FOUND
- 5/8" RE BAR WITH I.D. CAP SET
- I.D. CAP MARKED "BAKER 6938"

REFERENCES:

DEED VOL. 157 PAGE 49
 DEED VOL. 252 PAGE 196

9700009431
 Filed for Record in
 HOLMES COUNTY, OH
 SALLY MILLER
 On 10-10-1997 At 10:51 am.
 SMALL PLAT 20.00
 Vol. 16 Pg. 551 - 551
 pv 280 pg 237

INDEXED

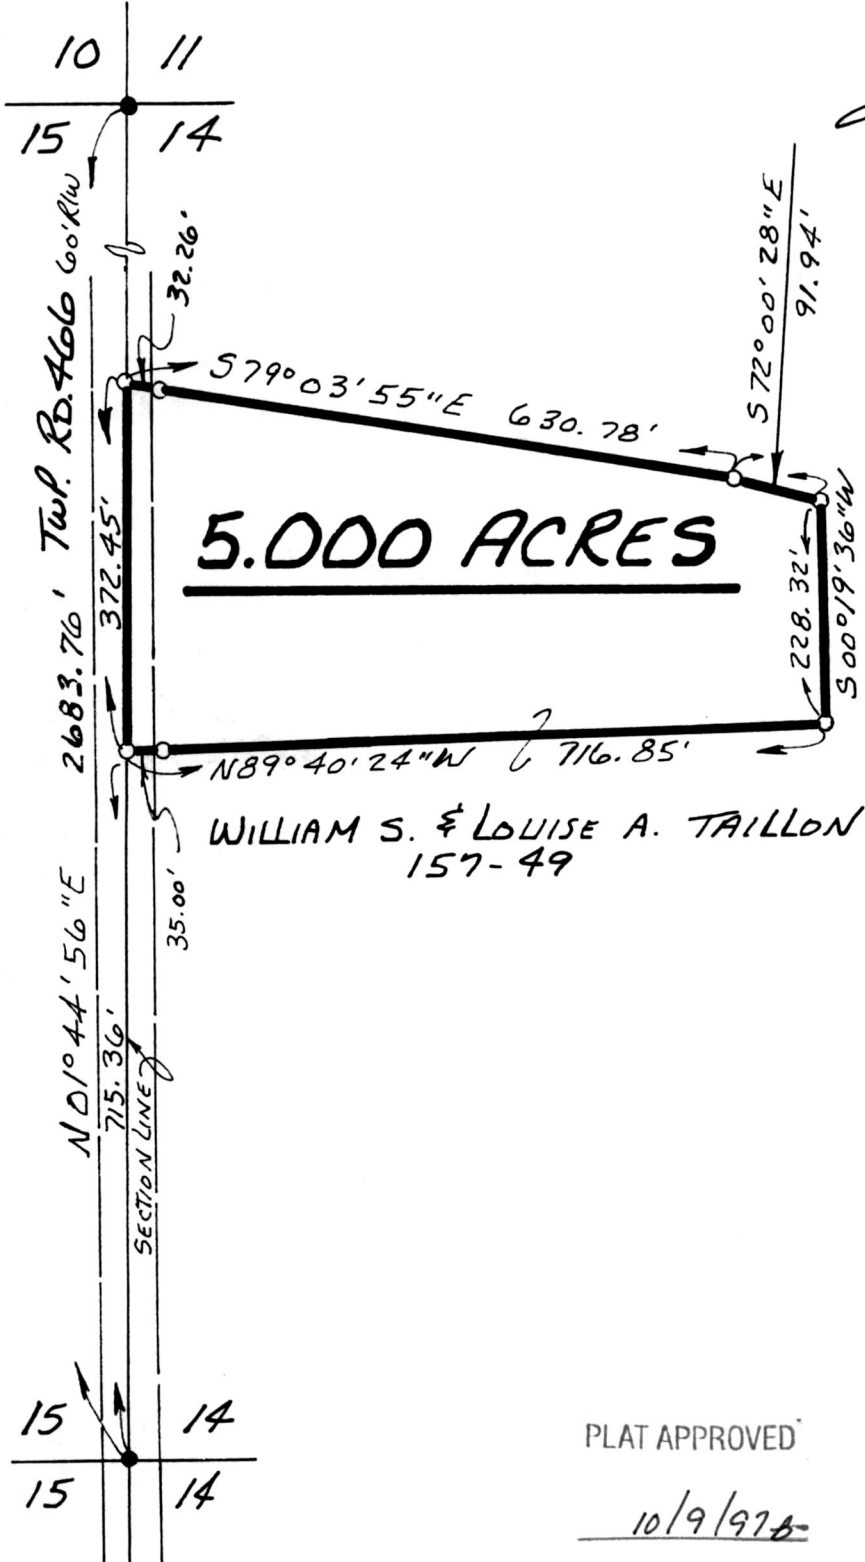

5.000 ACRES

WILLIAM S. & LOUISE A. TAILLON
 157-49



I CERTIFY THIS SURVEY TO BE
 CORRECT TO THE BEST OF MY
 KNOWLEDGE.

Donald C. Baker
 DONALD C. BAKER P.S. 6938
 5958 T.R. 322
 MILLERSBURG OHIO 44654
 PH. (330) 674-4788

OCTOBER 15, 1996

PLAT APPROVED

10/9/96

9700009431
 BLAIR BOWER ATTY
 MILLERSBURG,

62096-MLD