

10L 16 PAGE 557

REFERENCES:

DEED VOL. 257 PAGE 703
234 " 572
225 " 692
180 " 331
216 " 907

BEARINGS FROM PLAT VOL. 12
PAGE 403


9700009550
Filed for Record in
HOLMES COUNTY, OH
SALLY MILLER
On 10-14-1997 At 12:45 pm.
SMALL PLAT 20.00
Vol. 16 Pg. 557 - 557
0V 280 pgs 360 + 363

INDEXED

PRAIRIE TOWNSHIP
N.W. QTR. SECTION 27
T-14N; R-13W
HOLMES COUNTY, OHIO

0 100 200 400
SCALE: 1" = 200'

▲ R.R. SPIKE FOUND
● IRON PIN FOUND
○ 5/8" REBAR WITH I.D. CAP SET
I.D. CAP MARKED "BAKER 6938"
R.F.U. RECORD & USED
SURVEYED FOR JACOB E. SHETLER

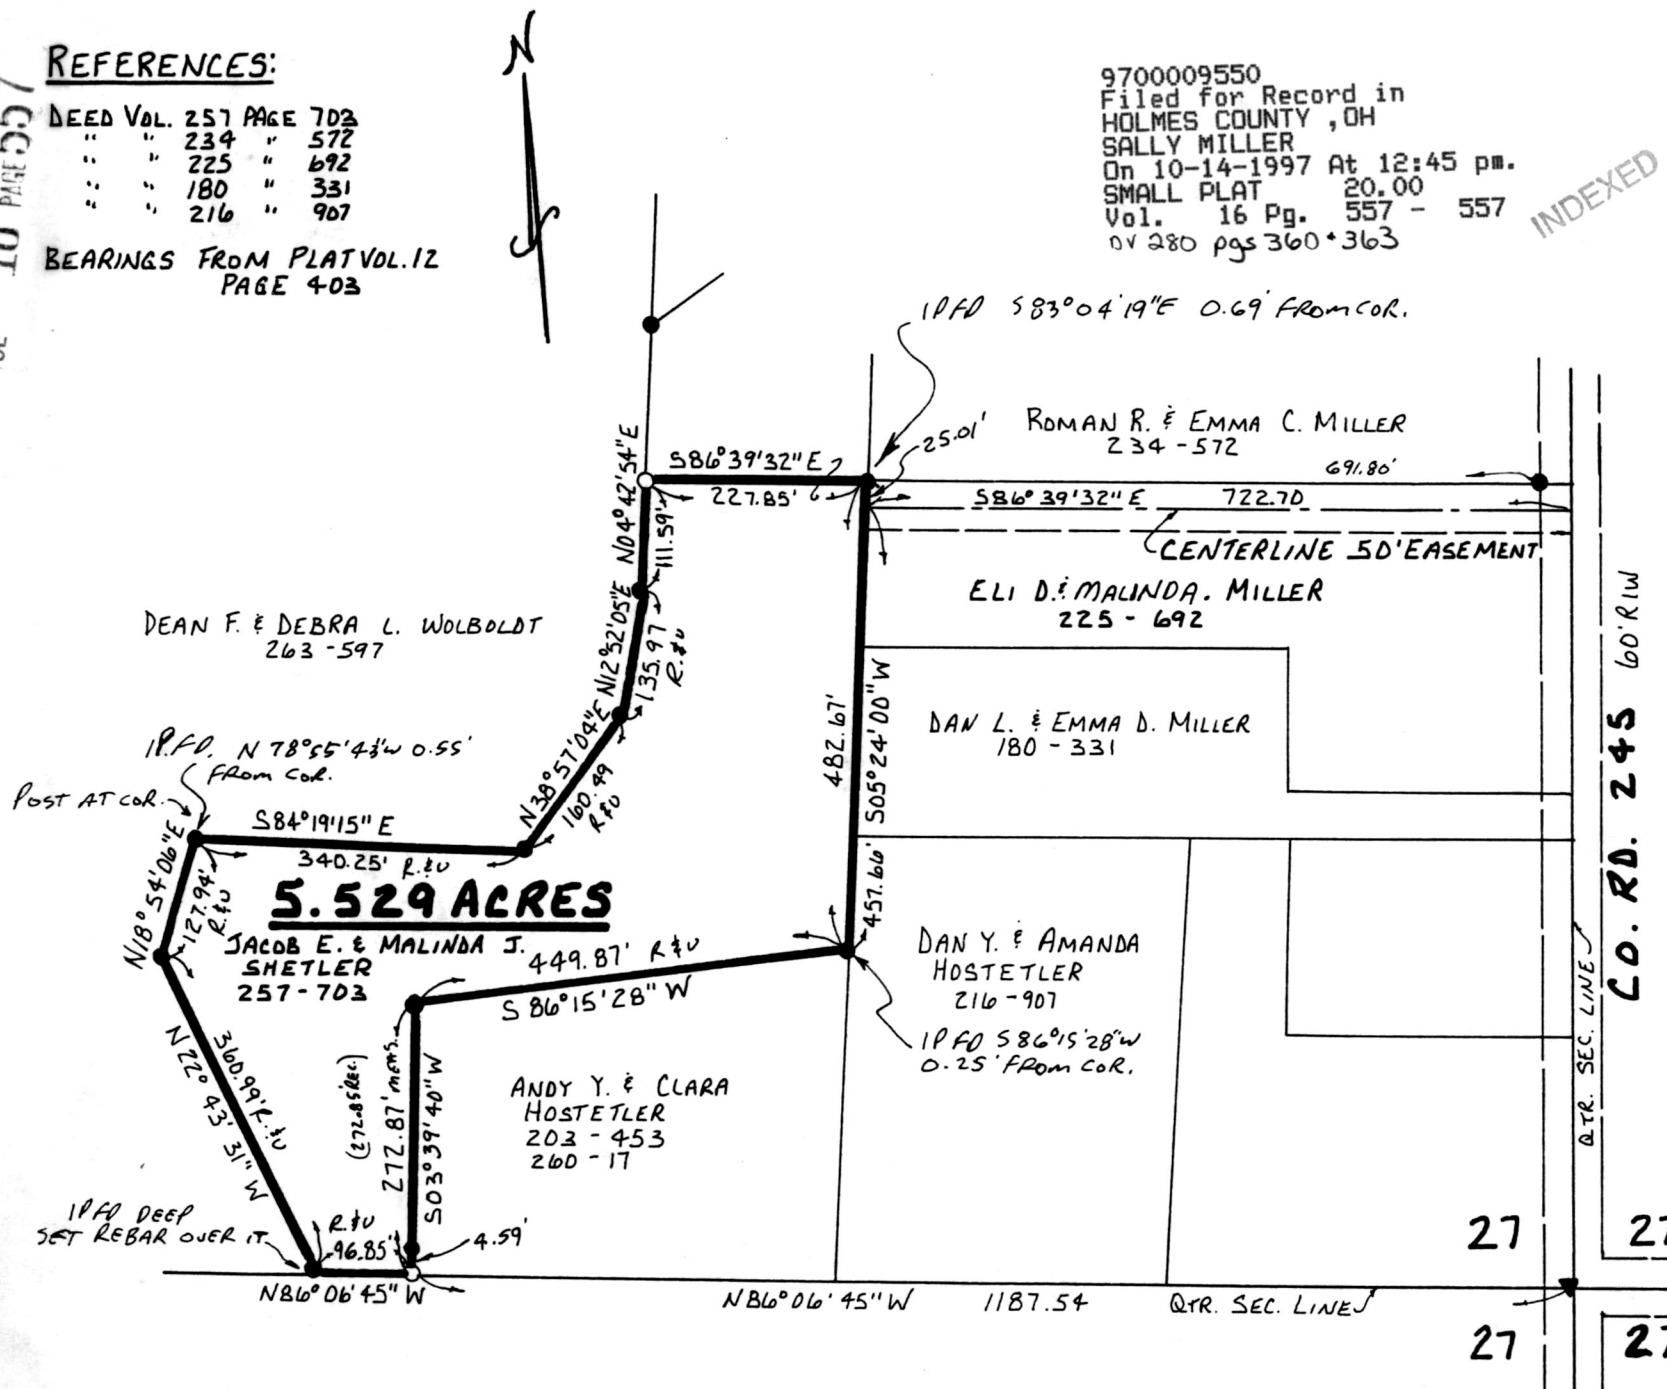

970208 970209
APPROVED FOR TRANSFER ONLY
NO SUBDIVISION PLAT REQUIRED
(O.R.C. 711.001 & 711.131)
Lot(s) not for building unless
approved by Board of Health.
HOLMES CO. PLANNING COMM.
By CDM Date 10/10/97



I CERTIFY THIS SURVEY TO BE
CORRECT TO THE BEST OF MY
KNOWLEDGE.
Donald C. Baker
DONALD C. BAKER P.S. 6938
138 N. CLAY ST.
MILLERSBURG, OHIO 44654
PH: (330) 674-4788
JUNE 5, 1997

9700009550
PLAT APPROVED BY LAUREL SCHMID ATTORNEY
MILLERSBURG, OH 44654

10/10/97-B

25197 FJM
F.C.C. - J.D. DARR