

BERLIN TOWNSHIP
S.E. QTR. SECTION 6
T-9N; R-5W
HOLMES COUNTY, OHIO



SCALE: 1" = 200'

- ▲ R.R. SPIKE FOUND
- IRON PIN FOUND
- P.K. NAIL SET
- 5/8" RE BAR WITH I.D. CAP SET
- I.D. CAP MARKED "BAKER 6938"

REFERENCES:

- DEED VOL. 161 PAGE 481
- DEED VOL. 223 PAGE 562
- DEED VOL. 244 PAGE 88
- DEED VOL. 188 PAGE 138



9700009556
 Filed for Record in
 HOLMES COUNTY, OH
 SALLY MILLER
 On 10-14-1997 At 02:16 PM.
 SMALL PLAT 20.00
 Vol. 16 Pg. 559 - 559
 DV 280 p9366

I CERTIFY THIS SURVEY TO BE CORRECT
TO THE BEST OF MY KNOWLEDGE.

Donald C. Baker
 DONALD C. BAKER P.S. 6938
 5958 T.R. 322
 MILLERSBURG, OHIO 44654
 PH. (216) 674-4788

APRIL 28, 1994


21094-MLS

PLAT APPROVED

10/2/97B

BEARINGS FROM DEED VOL. 244 PAGE 88

INDEXED

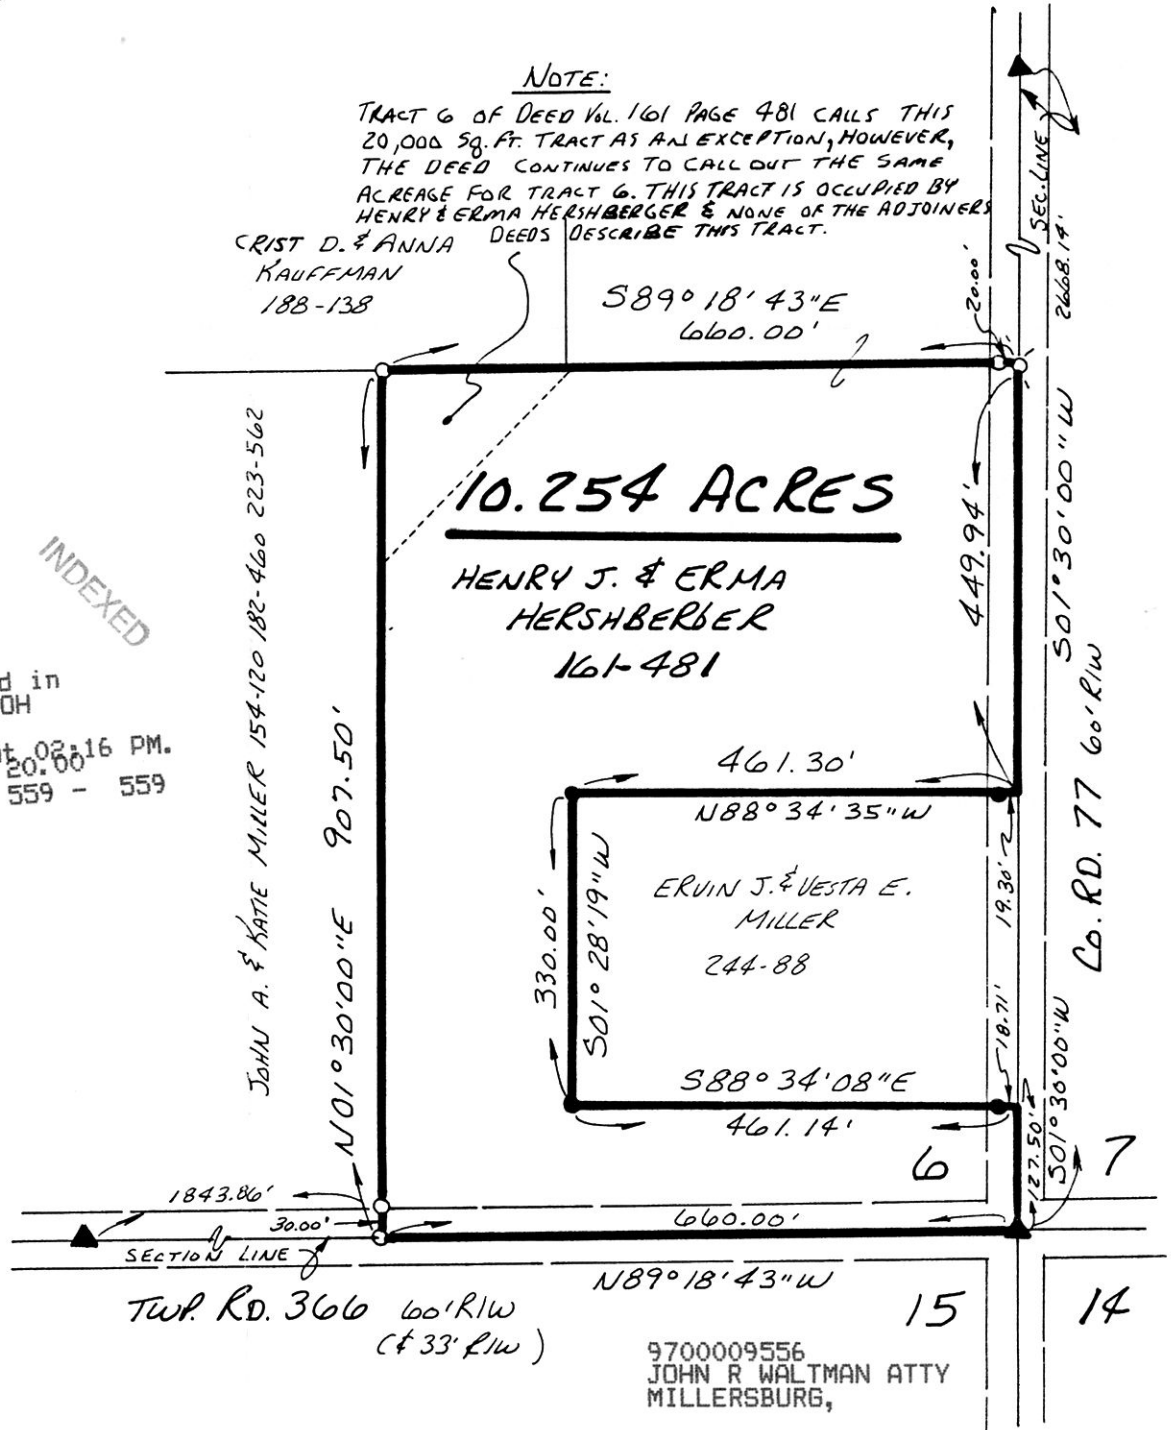

9700009556
 JOHN R. WALTMAN ATTY
 MILLERSBURG,