


REFERENCES:
 DEED Vol. 237 PAGE 260
 " " 264 " 313
 " " 248 " 529
 " " 239 " 25
 " " 256 " 734
 " " 206 " 25

PLAT Vol. 14 PAGE 503
 " " 12 " 522
 " " 10 " 85

SURVEY RECORD 2-149

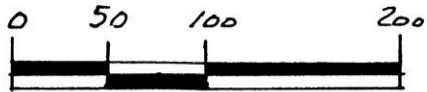

SCALE: 1" = 100'

- ▲ R.R. SPIKE FOUND
- IRON PIN FOUND
- ⊙ P.K. NAIL FOUND

Ⓐ MILDRED NETHERO HOOPS
 206-25


HARDY TOWNSHIP
3RD. QTR. LOTS 19, 20 & 25
T-9N R-7W
HOLMES COUNTY, OHIO

(SURVEYED FOR MILDRED B. SUTHERLAND)

RESURVEY OF DEED VOL. 237 PAGE 260

INDEXED

9700009609
 Filed for Record in
 HOLMES COUNTY, OH
 SALLY MILLER
 On 10-17-1997 At 03:28 pm.
 SMALL PLAT 20.00
 Vol. 16 Pg. 563 - 563
 of 280 pg 425

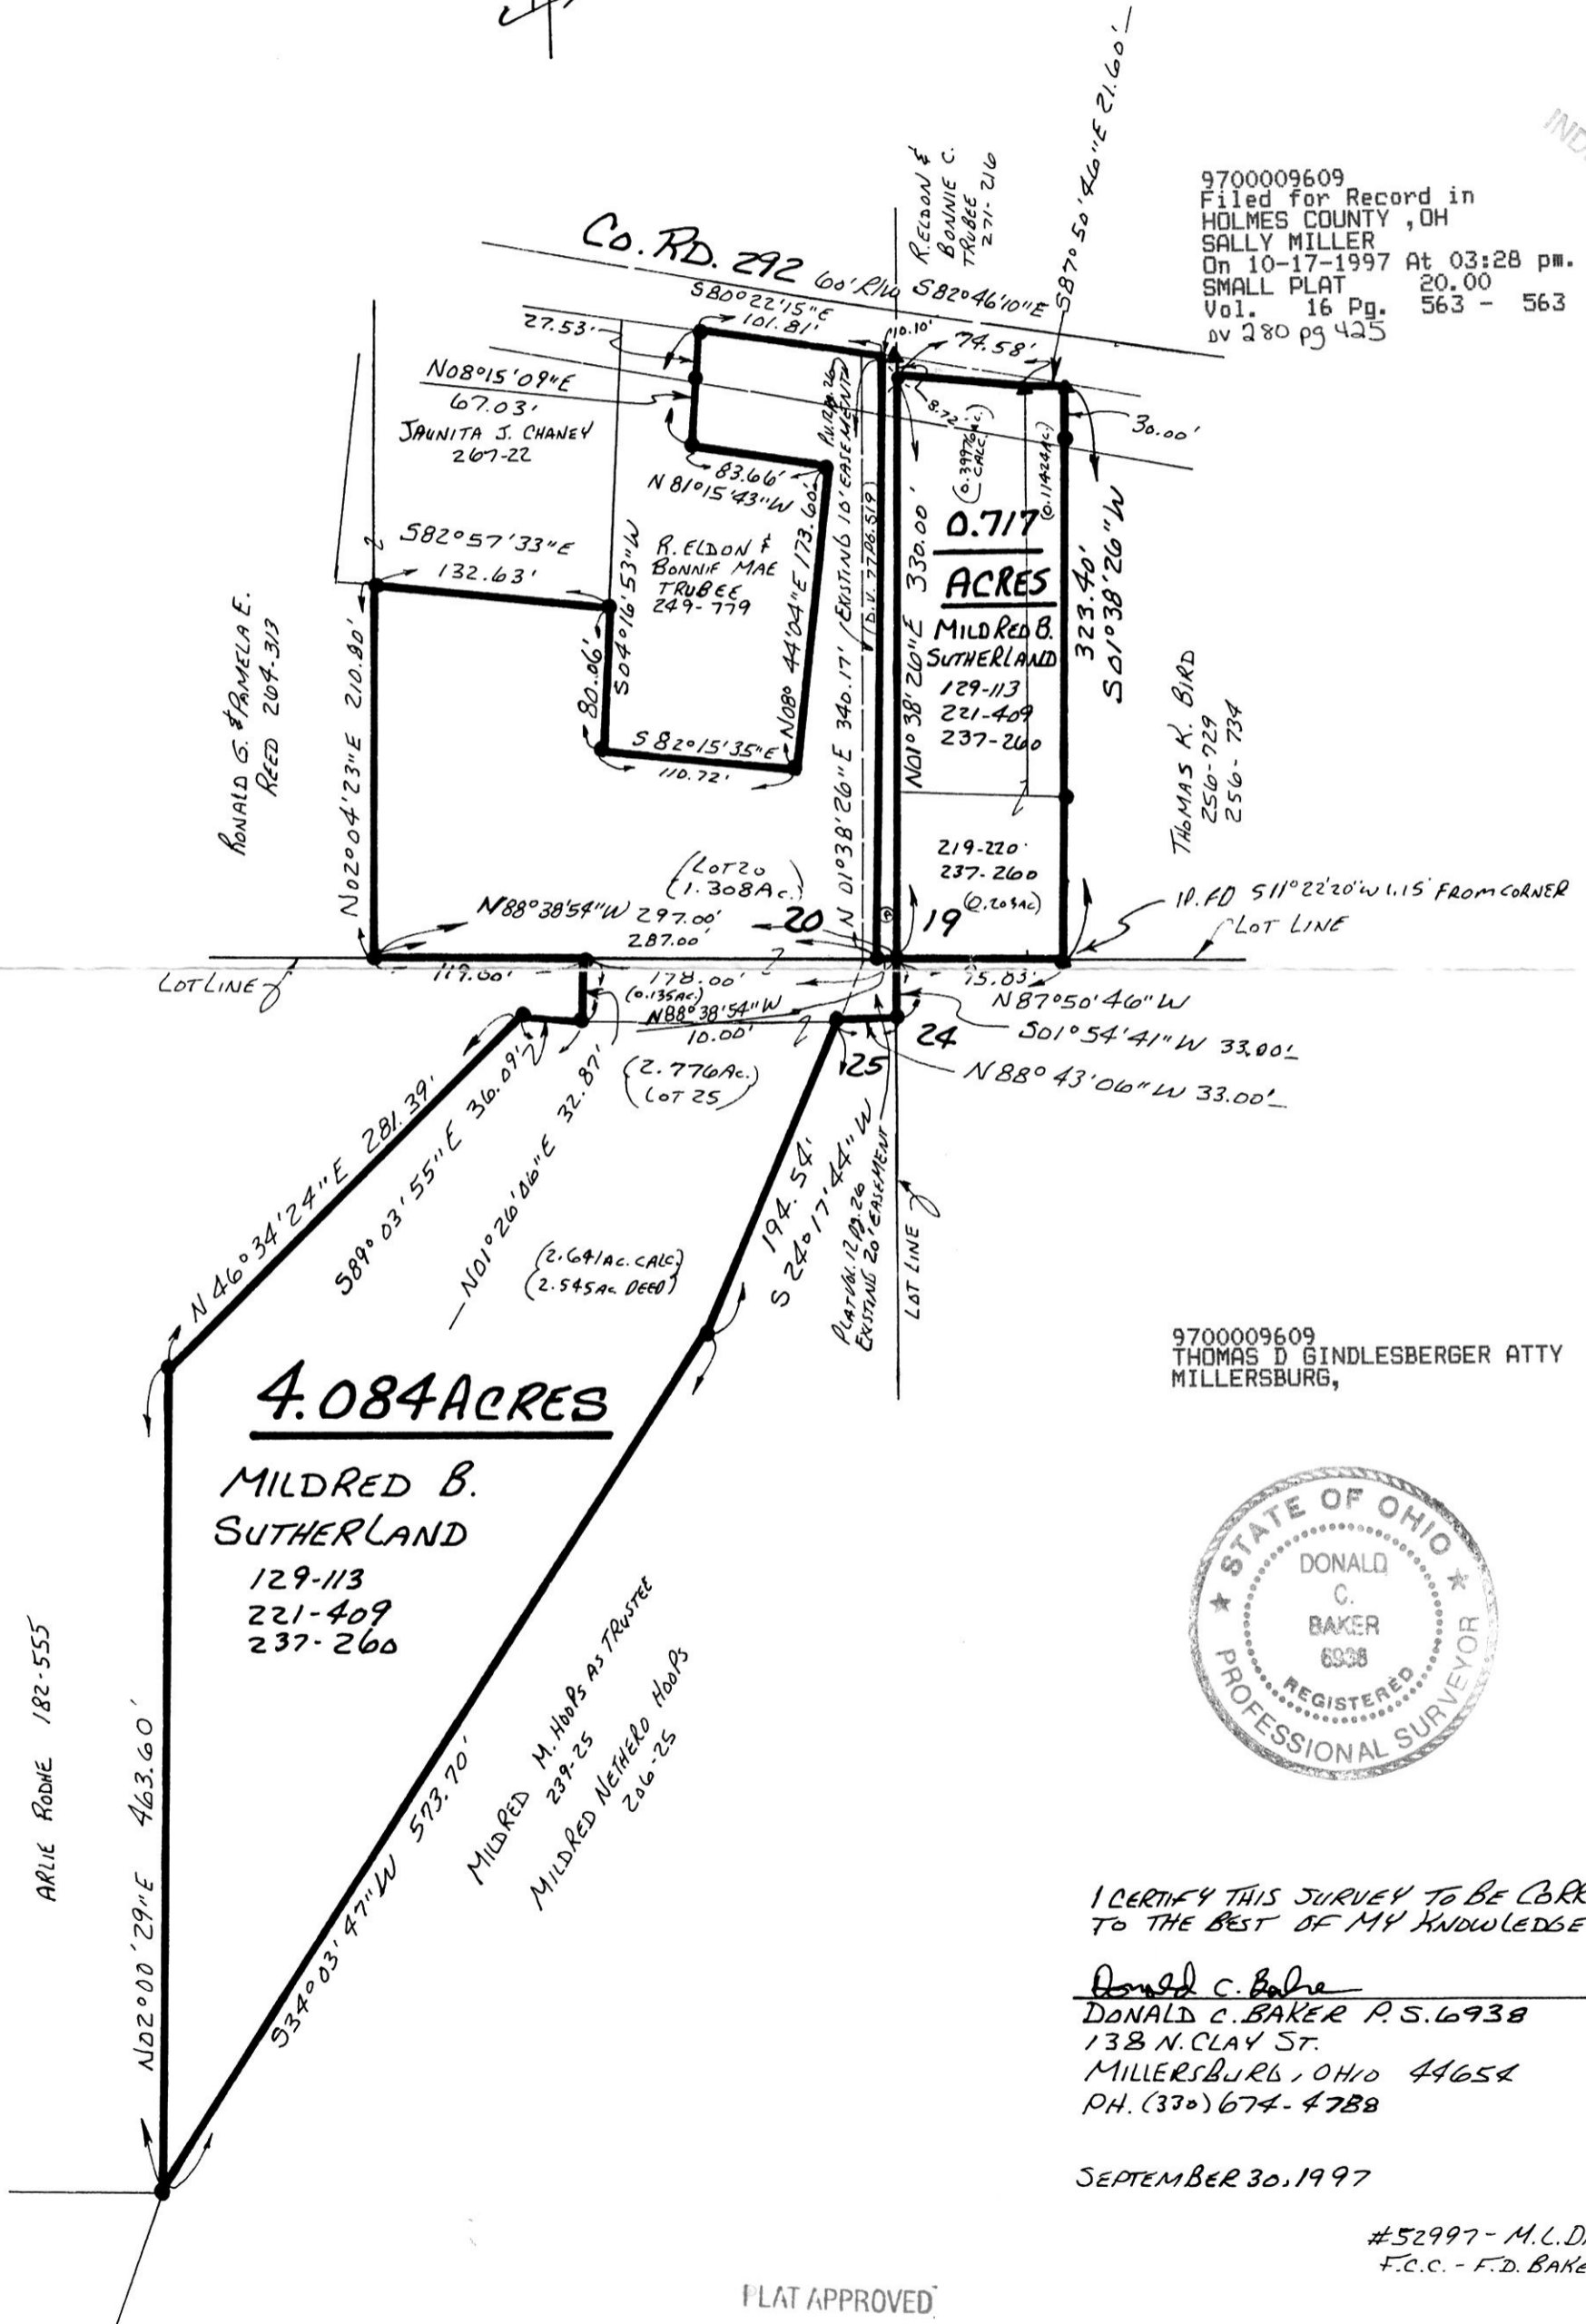

9700009609
 THOMAS D GINDLESBERGER ATTY
 MILLERSBURG,



I CERTIFY THIS SURVEY TO BE CORRECT
 TO THE BEST OF MY KNOWLEDGE.

Donald C. Baker
 DONALD C. BAKER P.S. 6938
 138 N. CLAY ST.
 MILLERSBURG, OHIO 44654
 PH. (330) 674-4788

SEPTEMBER 30, 1997

#52997 - M.L. DAVIS
 F.C.C. - F.D. BAKER

PLAT APPROVED

10/2/97