


MECHANIC TOWNSHIP
S.E. QTR., SECTION 1
T-8N; R-6W
HOLMES COUNTY, OHIO
SURVEYED FOR HARVEY J. MILLER

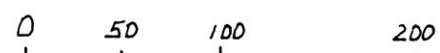

SCALE: 1" = 100'
■ STONE FOUND
● IRON PIN FOUND
○ 5/8" REBAR WITH ID. CAP SET
ID. CAP MARKED "BAKER 6938"

BEARINGS FROM PLAT VOL. 13 PAGE 83

REFERENCES:

DEED VOL. 253 PAGE 49
DEED VOL. 246 PAGE 166
DEED VOL. 264 PAGE 889
DEED VOL. 247 PAGE 688-690
PLAT VOL. 14 PAGE 535
PLAT VOL. 13 PAGE 83

9700009625
Filed for Record in
HOLMES COUNTY, OH
SALLY MILLER
On 10-20-1997 At 11:31 am.
SMALL PLAT 20.00
Vol. 16 Pg. 564 - 564
Deed 280 p8 436

NOTE:
THIS 7.791 ACRE TRACT TO GO
TO HARVEY J. & ANNA MAE MILLER

HARVEY J. &
ANNA MAE MILLER
264-889




Josy M. & Emma J.
MILLER
181-65
211-319
247-688-690

7.791 ACRES
ADEN J. & LAURA MILLER 1/2 INT.
253-49
JDE H. & EDNA MILLER
160-397
246-166

9700009625
HARVEY J. MILLER
3748 TR 124
MILLERSBURG, OH 44654

I CERTIFY THIS SURVEY TO BE CORRECT
TO THE BEST OF MY KNOWLEDGE.

Donald C. Baker
DONALD C. BAKER P.S. 6938
5958 T.R. 322
MILLERSBURG, OHIO 44654
PH. (330) 674-4788
NOVEMBER 26, 1996
67596-SRU
F.C.C. - J.D. DARR

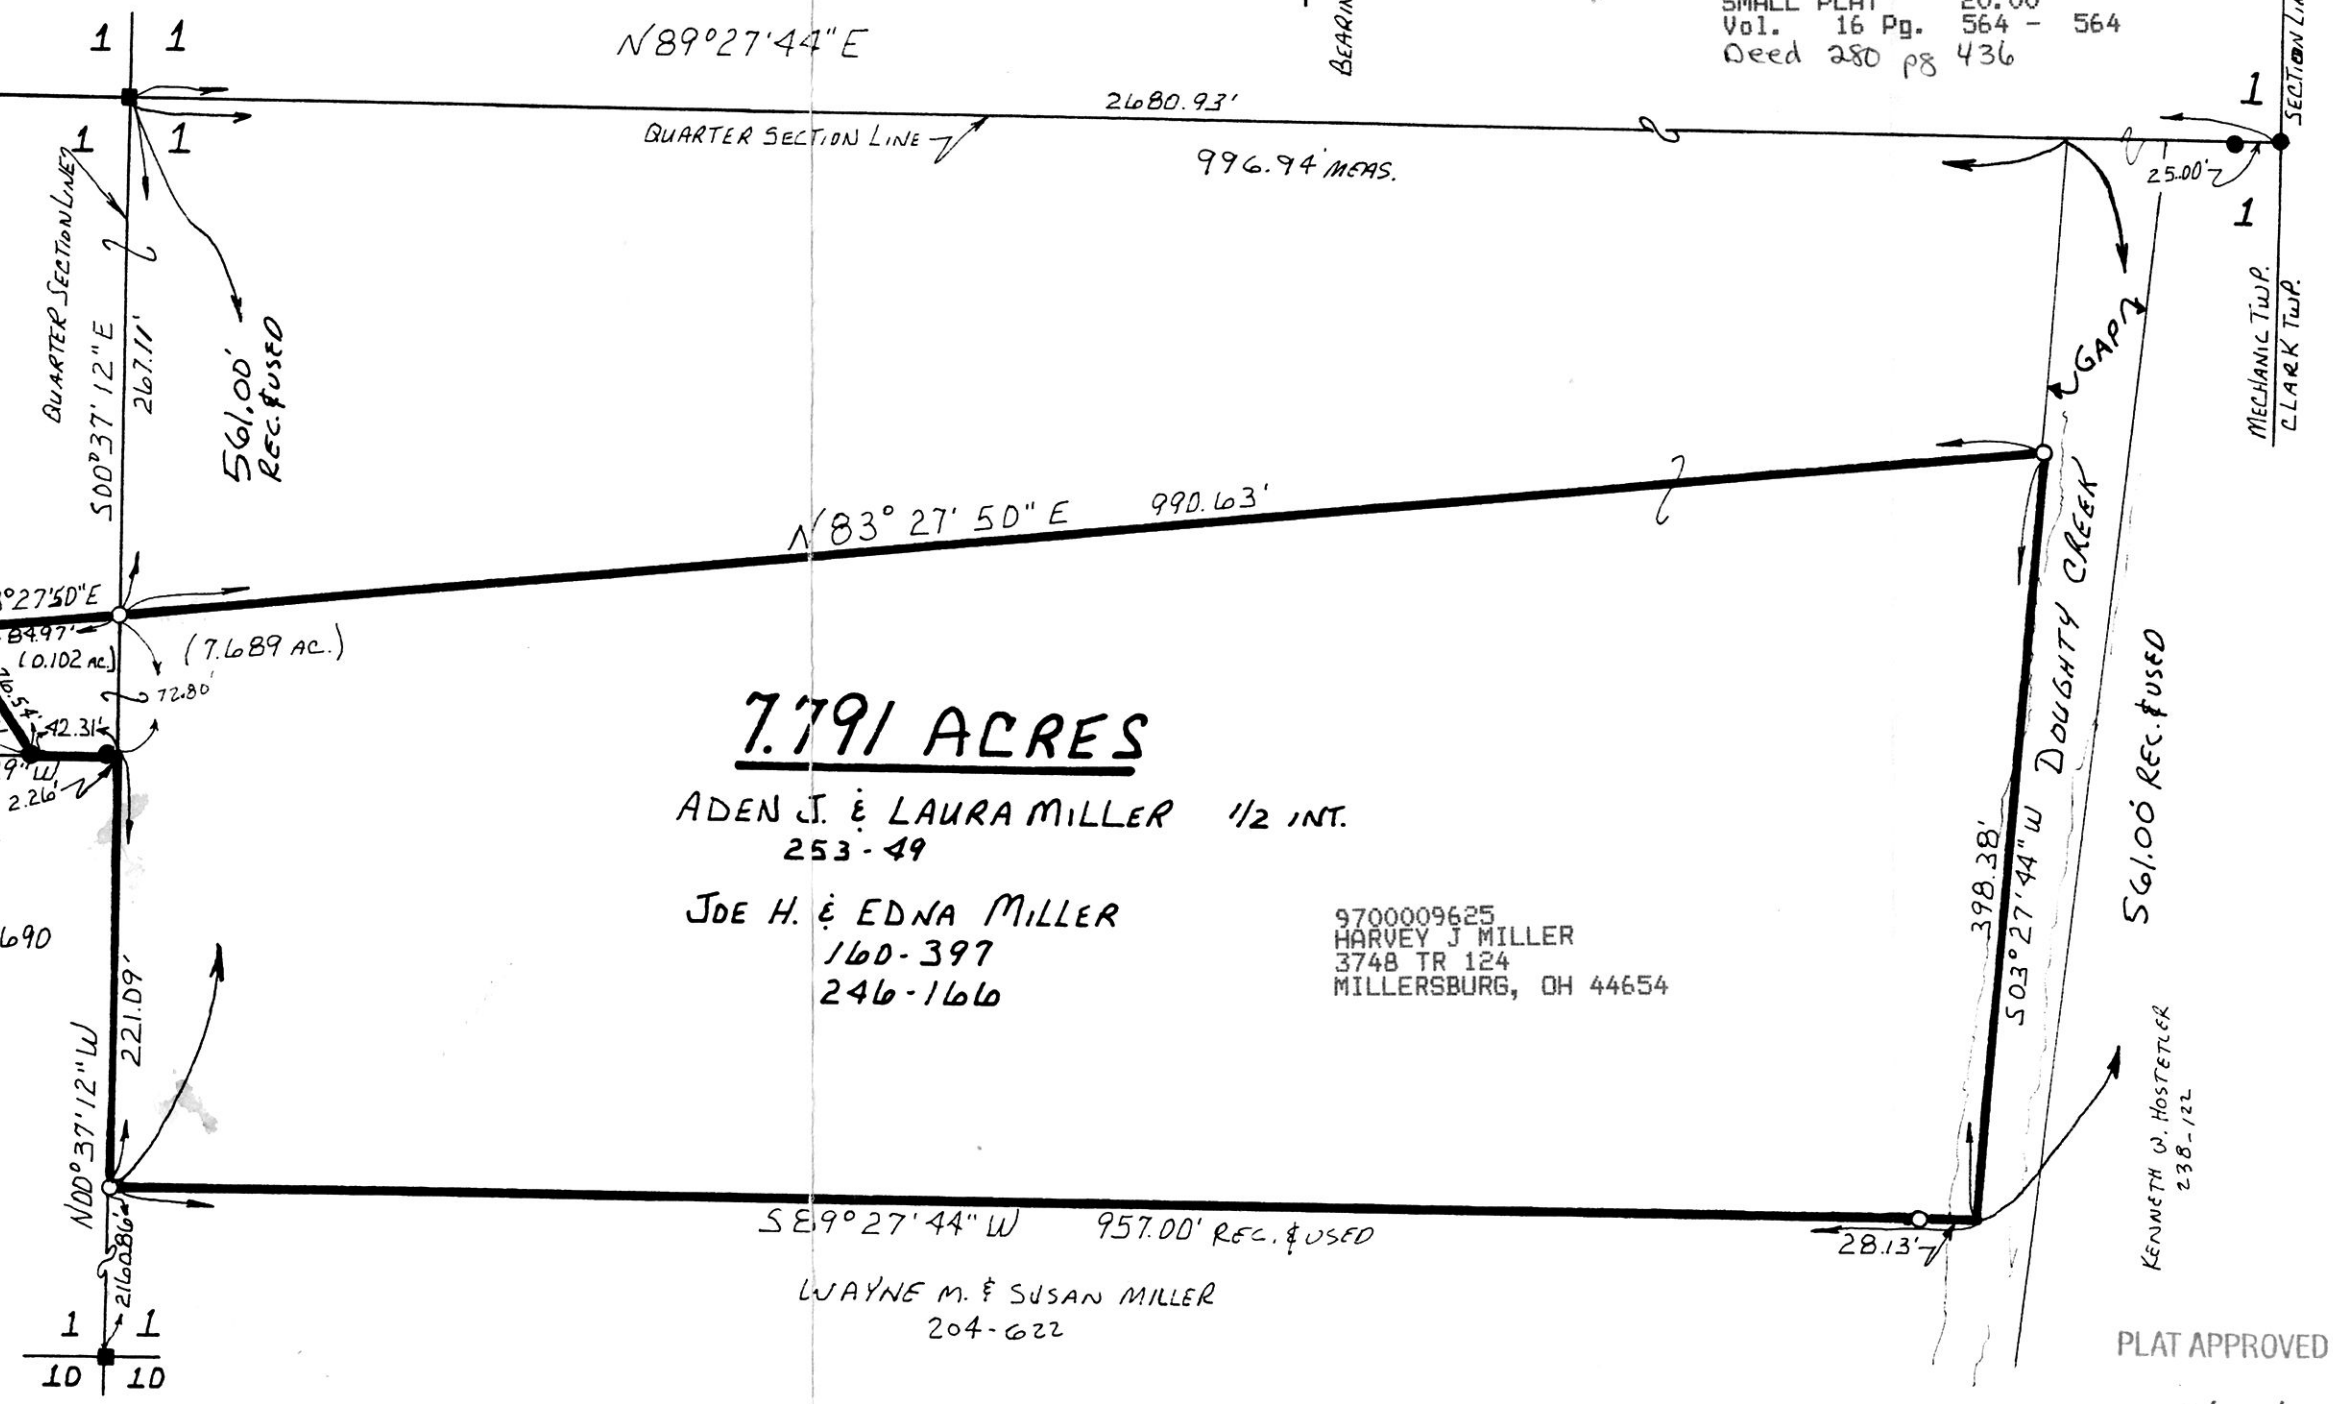

PLAT APPROVED

4/24/97B