

RICHLAND TOWNSHIP
S.E. QTR. SECTION 16
S.W. QTR. SECTION 17
T-8N:R-9W
HOLMES COUNTY, OHIO

(SURVEYED FOR: JAMES CHALOUKKA, TRUSTEE)

0 150 300 600

SCALE: 1" = 300'

- STONE FOUND
- IRON PIN FOUND
- 5/8" RE BAR WITH I.D. CAP SET
- I.D. CAP MARKED "BAKER 6938"

REFERENCES:

DEED VOL. 245 PAGE 450
 " " 242 " 277
 " " 138 " 165
 " " 185 " 582
 " " 253 " 553
 " " 238 " 573

PLAT VOL. 11 PAGE 117
 S.R. 4-51, 52

9700009690
 Filed for Record in
 HOLMES COUNTY, OH
 SALLY MILLER
 On 10-23-1997 At 09:44 am.
 SMALL PLAT 20.00
 Vol. 16 Pg. 566 - 566
 or 280pg 491



9700009690
 HEARTLAND TITLE
 MILLERSBURG, OH 44654

I CERTIFY THIS SURVEY TO BE CORRECT
 TO THE BEST OF MY KNOWLEDGE.

Donald C. Baker
 DONALD C. BAKER P.S. 6938
 138 N. CLAY ST.
 MILLERSBURG, OHIO 44654
 PH. (330) 674-4788
 SEPTEMBER 23, 1997

#5467 - M.L. DAVIS
 F.C.C. - F.D. BAKER

PLAT APPROVED


10/16/97-B

BEARINGS FROM DEED Vol. 245 PAGE 450

INDEXED

WILLIS AND HELEN
 WOLFE
 174-620
 174-623

KEITH A. & BARBARA J. NISKANEN
 242-277

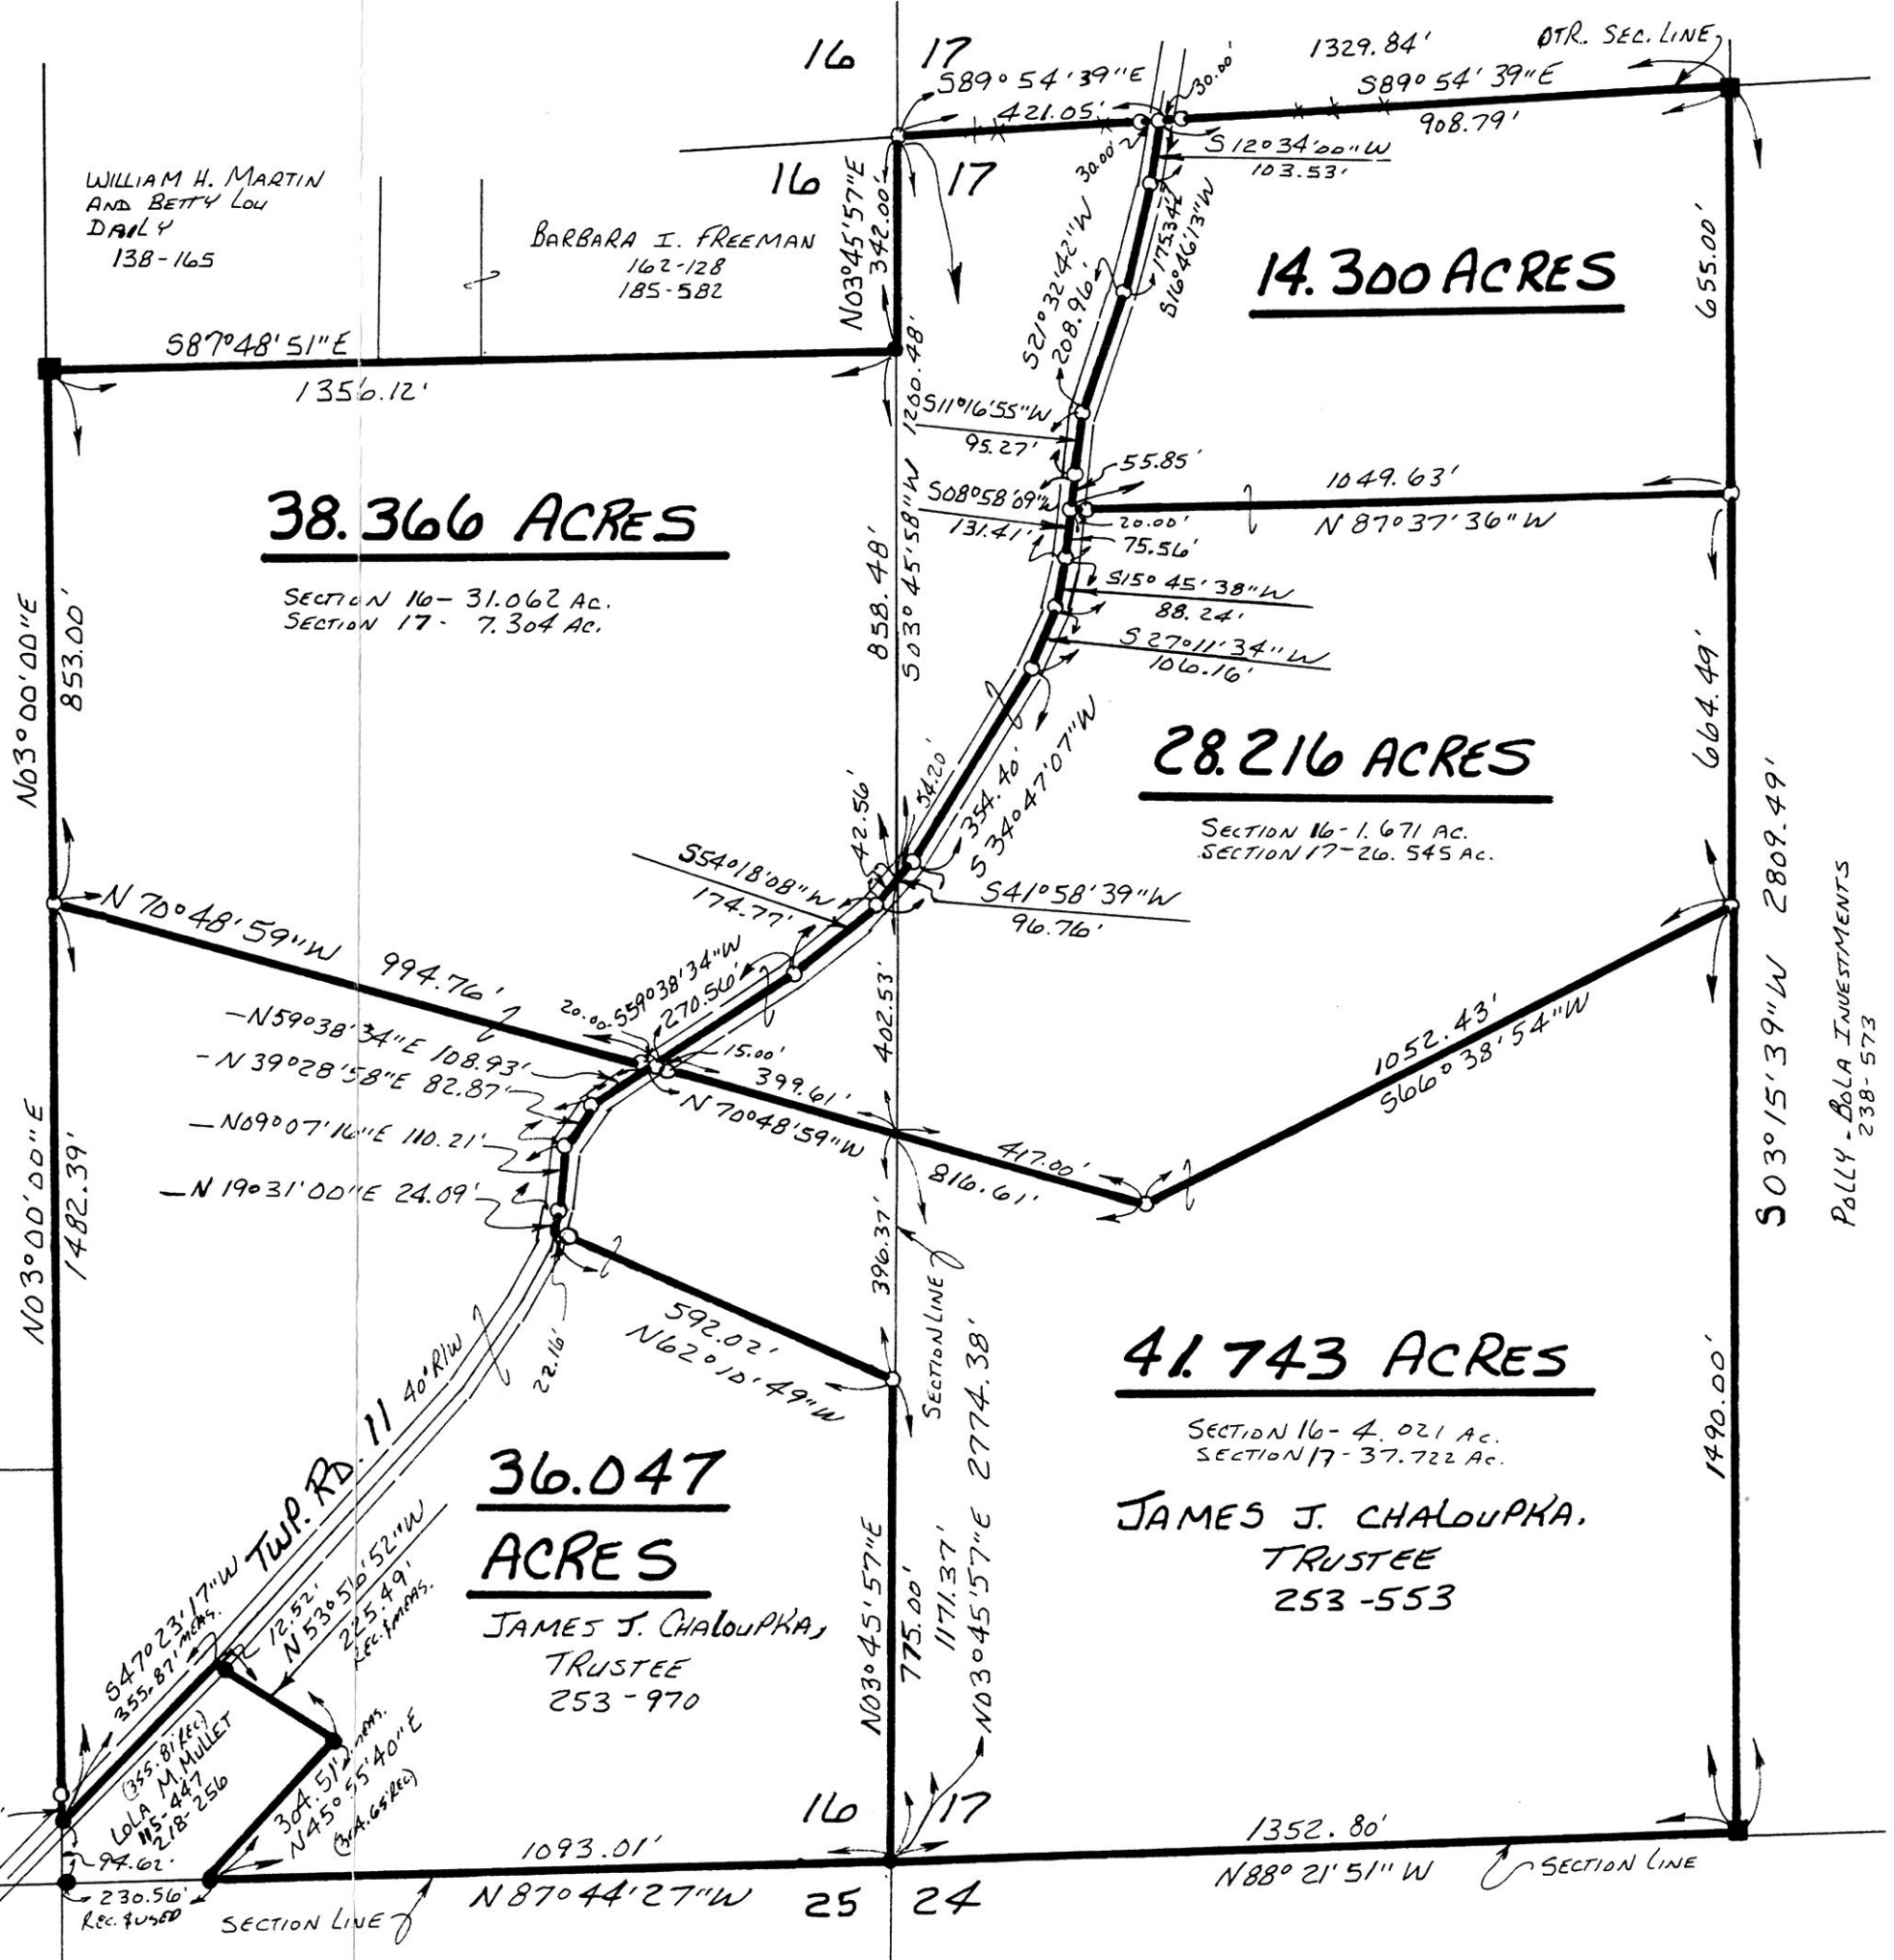

VOL 16 PAGE 566

POLLY - BOLA INVESTMENTS
 238-573