


RICHLAND TOWNSHIP
N.E. QTR. SECTION 15
T-8N; R-8W
HOLMES COUNTY, OHIO
SURVEYED FOR LARRY HAWKINS

970219

APPROVED FOR TRANSFER ONLY
NO SUBDIVISION PLAT REQUIRED
(O.R.C. 711.001 & 711.131)
Lot(s) not for building unless
approved by Board of Health.
HOLMES CO. PLANNING COMM.

9700009885
Filed for Record in
HOLMES COUNTY, OH
SALLY MILLER
On 11-05-1997 At 03:25 pm.
SMALL PLAT
Vol. 16 Pg. 20.00
p. 280 p. 658 571 - 571

INDEXED


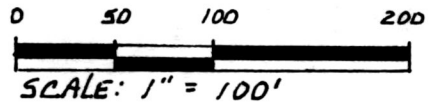


- STONE FOUND
- IRON PIN FOUND
- 5/8" REBAR WITH ID. CAP SET
ID. CAP MARKED "BAKER 6938"

REFERENCES:

DEED VOL. 214 PAGE 806
DEED VOL. 257 PAGE 762

BEARINGS FROM PLAT VOL 5
PAGE 128

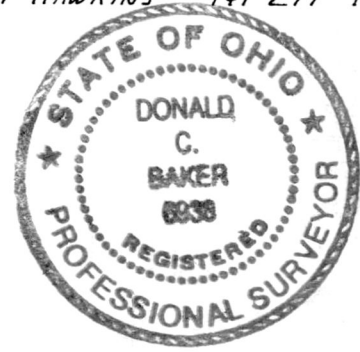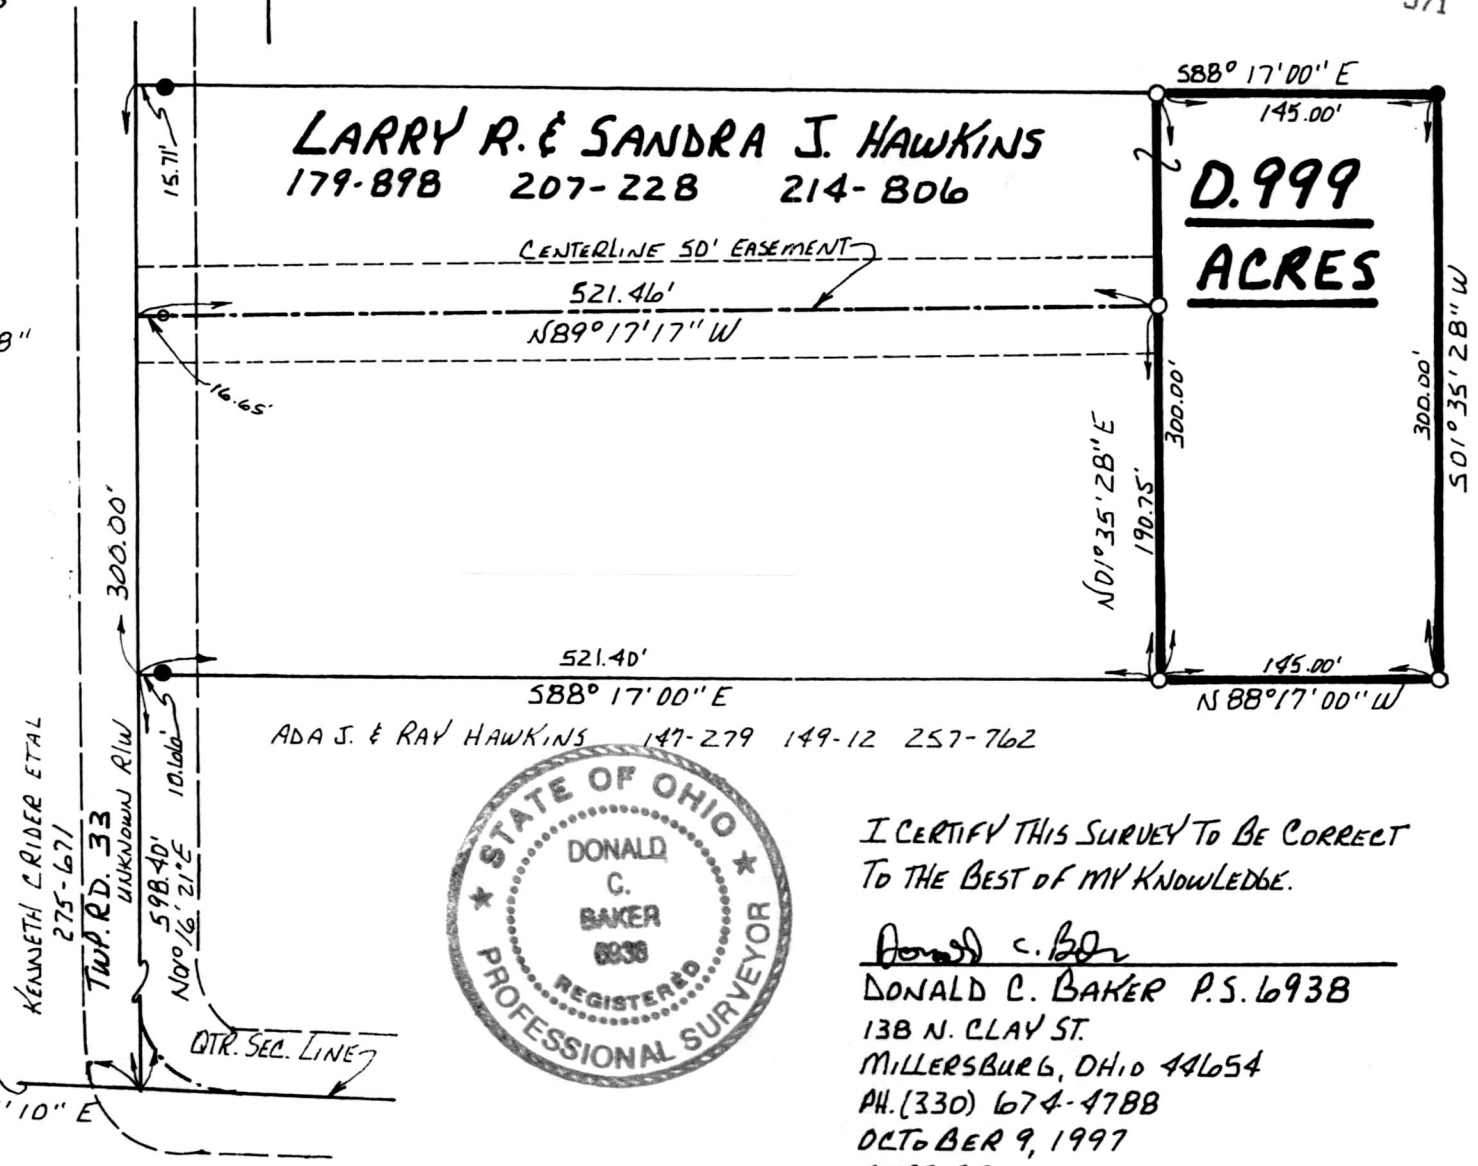

I CERTIFY THIS SURVEY TO BE CORRECT
TO THE BEST OF MY KNOWLEDGE.

Donald C. Baker
DONALD C. BAKER P.S. 6938
138 N. CLAY ST.
MILLERSBURG, OHIO 44654
PH. (330) 674-4788
OCTOBER 9, 1997
57197-SRU
F.C.C. - F.D. BAKER

PLAT APPROVED

11/3/97-b

9700009885
SAMUEL STEIMEL ATTY
MILLERSBURG,