


INDEXED

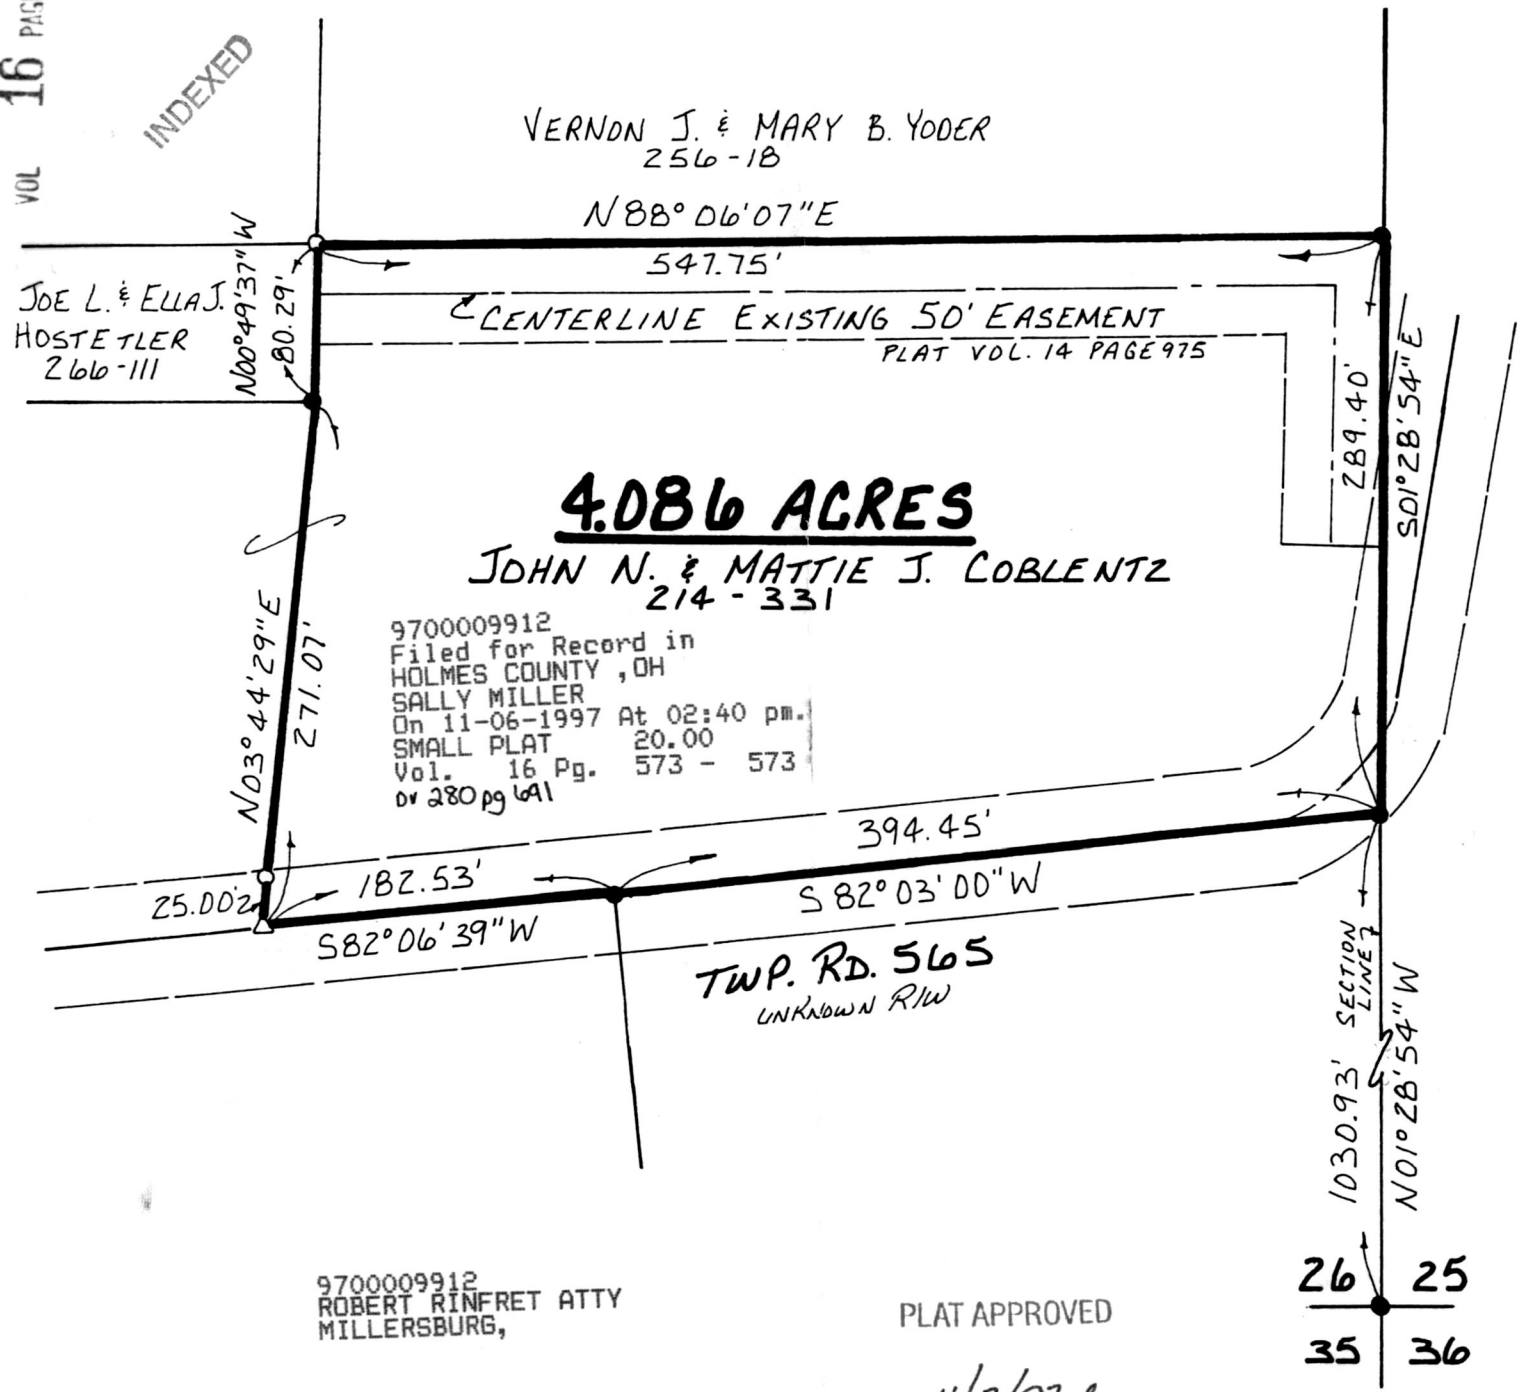

4.086 ACRES

JOHN N. & MATTIE J. COBLENTZ
214 - 331

9700009912
 Filed for Record in
 HOLMES COUNTY, OH
 SALLY MILLER
 On 11-06-1997 At 02:40 pm.
 SMALL PLAT 20.00
 Vol. 16 Pg. 573 - 573
 or 280 pg 6A1

PRAIRIE TOWNSHIP
S.E. QTR. SECTION 26
T-14N; R-13W
HOLMES COUNTY, OHIO




0 50 100 200
SCALE: 1" = 100'

● IRON PIN FOUND
 Δ R.R. SPIKE SET
 ○ 5/8" REBAR WITH I.D. CAP SET
 I.D. CAP MARKED "BAKER 6938"

SURVEYED FOR JOHN N. COBLENTZ

970221
 APPROVED FOR TRANSFER ONLY
 NO SUBDIVISION PLAT REQUIRED
 (O.R.C. 711.001 & 711.131)
 Lot(s) not for building unless
 approved by Board of Health.
 HOLMES CO. PLANNING COMM.
 By COM Date 10/31/97

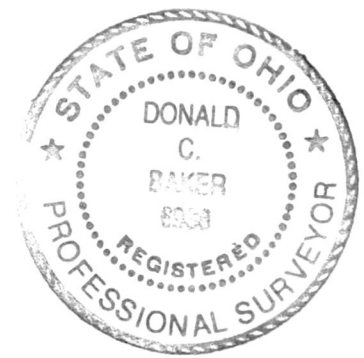

I CERTIFY THIS SURVEY TO BE CORRECT TO THE BEST OF MY KNOWLEDGE.

Donald C. Baker
DONALD C. BAKER P.S. 6938
 138 N. CLAY ST.
 MILLERSBURG, OHIO 44654
 PH: (330) 674-4788
 SEPTEMBER 29, 1997

9700009912
 ROBERT RINFRET ATTY
 MILLERSBURG,

PLAT APPROVED
11/3/97

26 25
 35 36