

HARDY TOWNSHIP
1ST. QTR. LOT 32
T-9N; R-7W
HOLMES COUNTY, OHIO

SURVEYED FOR GENE MENUEZ


REFERENCES:

DEED VOL. 257	PAGE 143
" " 272	" 490
" " 244	" 418
" " 151	" 517
" " 222	" 411
" " 177	" 334

INDEXED

9700009921
 Filed for Record in
 HOLMES COUNTY, OH
 SALLY MILLER
 On 11-06-1997 At 03:52 pm.
 SMALL PLAT 20.00
 Vol. 16 Pg. 574 - 574
 DV 280 pg 705

0 50 100 200

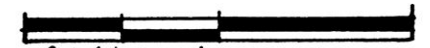

SCALE: 1" = 100'

- IRON PIN FOUND
- ▲ R.R. SPIKE FOUND
- ✱ P.K. NAIL FOUND

PLAT APPROVED

11/3/97

970216
 APPROVED FOR TRANSFER ONLY
 NO SUBDIVISION PLAT REQUIRED
 (O.R.C. 711.001 & 711.131)
 Lot(s) not for building unless
 approved by Board of Health.
 HOLMES CO. PLANNING COMM.


By CDM Date 10/31/97



I CERTIFY THIS SURVEY TO BE CORRECT
 TO THE BEST OF MY KNOWLEDGE.

Donald C. Baker
 DONALD C. BAKER P.S. 6938

138 N. CLAY ST.
 MILLERSBURG, OHIO 44654
 PH. (330) 674-4788
 OCTOBER 12, 1997
 61697-SRU (38496)
 F.C.C. - D.C. BAKER

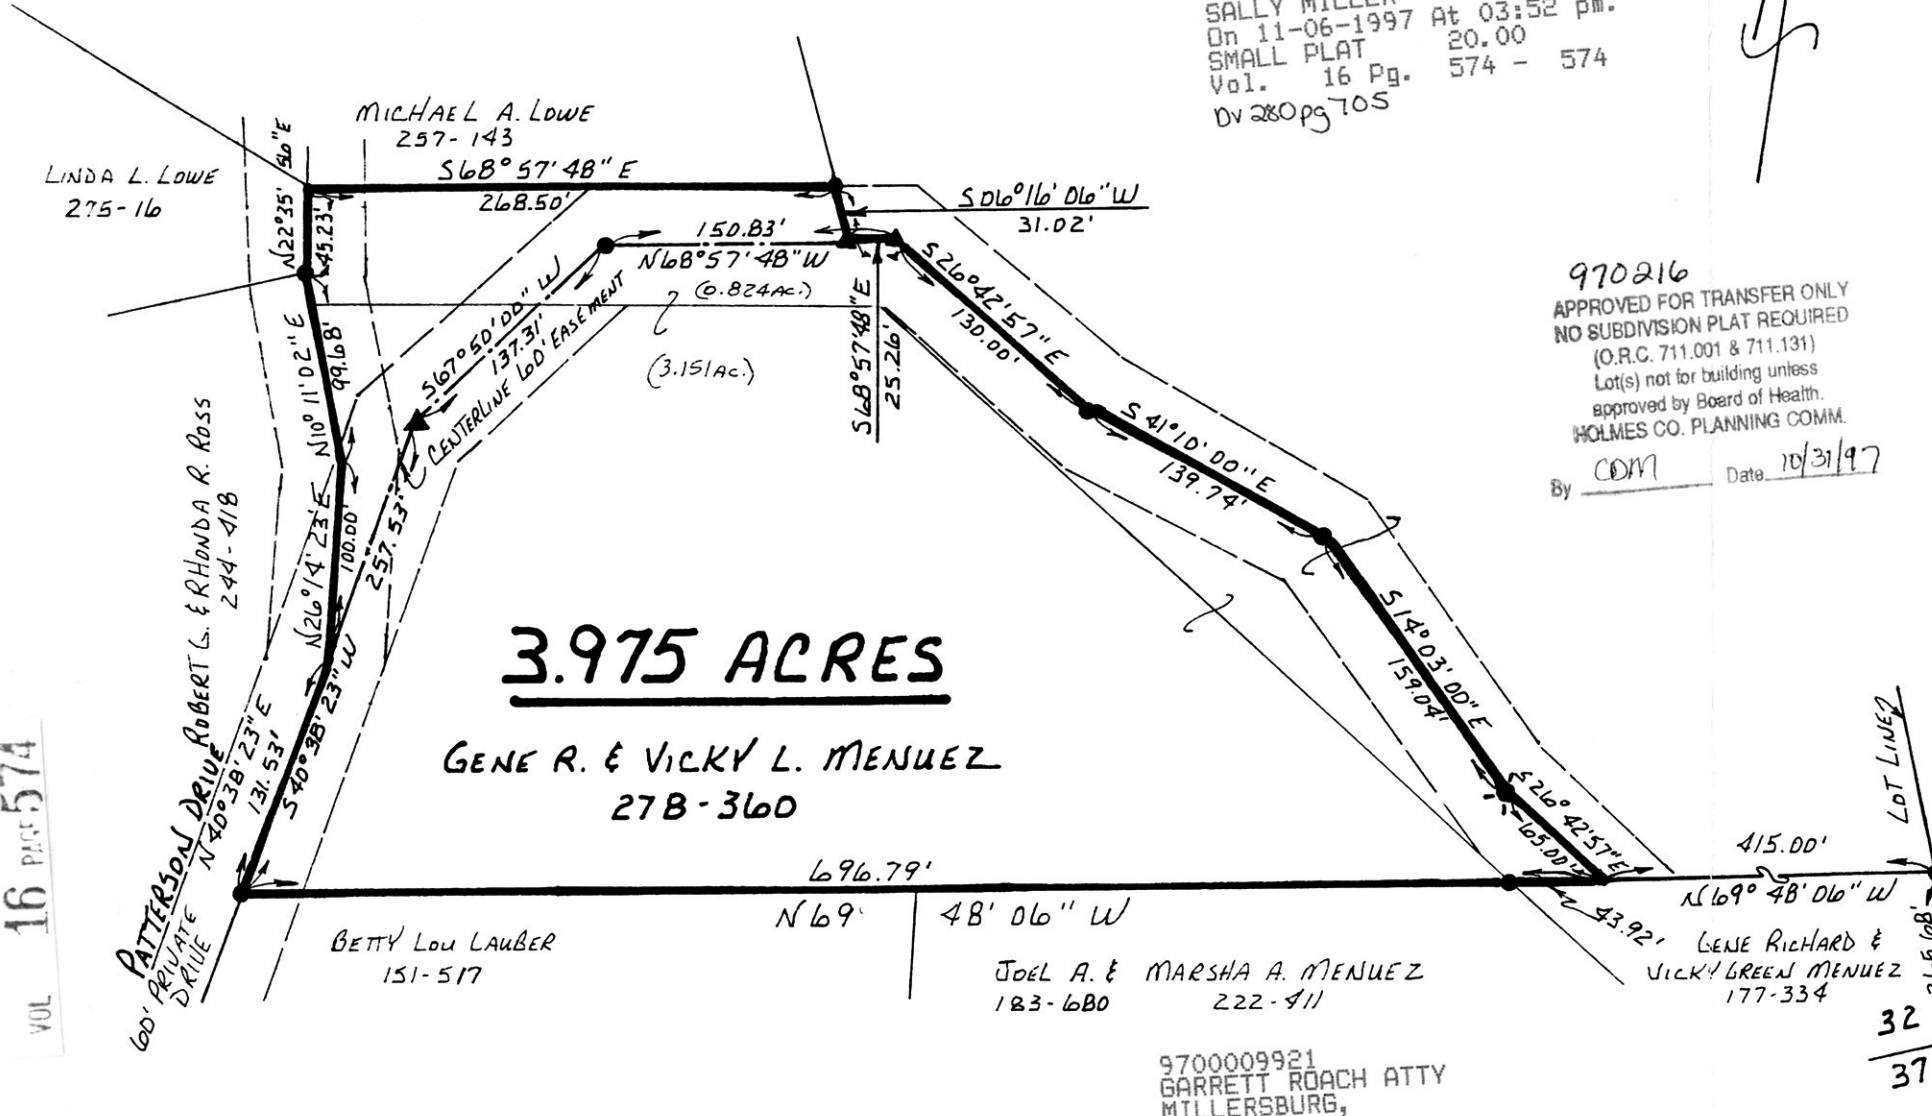

VOL 16 PAGE 574

9700009921
 GARRETT ROACH ATTY
 MILLERSBURG,