



SCALE: 1"=100'

- IRON PIN FOUND
- △ R.R. SPIKE SET
- 5/8" RE BAR WITH I.D. CAP SET
- I.D. CAP MARKED "BAKER 1938"

**PAINT TOWNSHIP**  
**S.W. QTR. SECTION 31**  
**T-15 N; R-11 W**  
**HOLMES COUNTY, OHIO**

(SURVEYED FOR: ALVIN JR. HERSHBERGER)

**REFERENCES:**


DEED VOL. 246 PAGE 96  
 " " 225 " 59  
 " " 224 " 133

PLAT VOL. 12 PAGE 488  
 " " 14 " 707

BEARINGS FROM  
 DEED VOL. 225 PAGE 59

VOL 16 PAGE 576

9700009981  
 Filed for Record in  
 HOLMES COUNTY, OH  
 SALLY MILLER  
 On 11-12-1997 At 01:38 PM.  
 SMALL PLAT 20.00  
 Vol. 16 Pg. 576 - 576 INDEXED

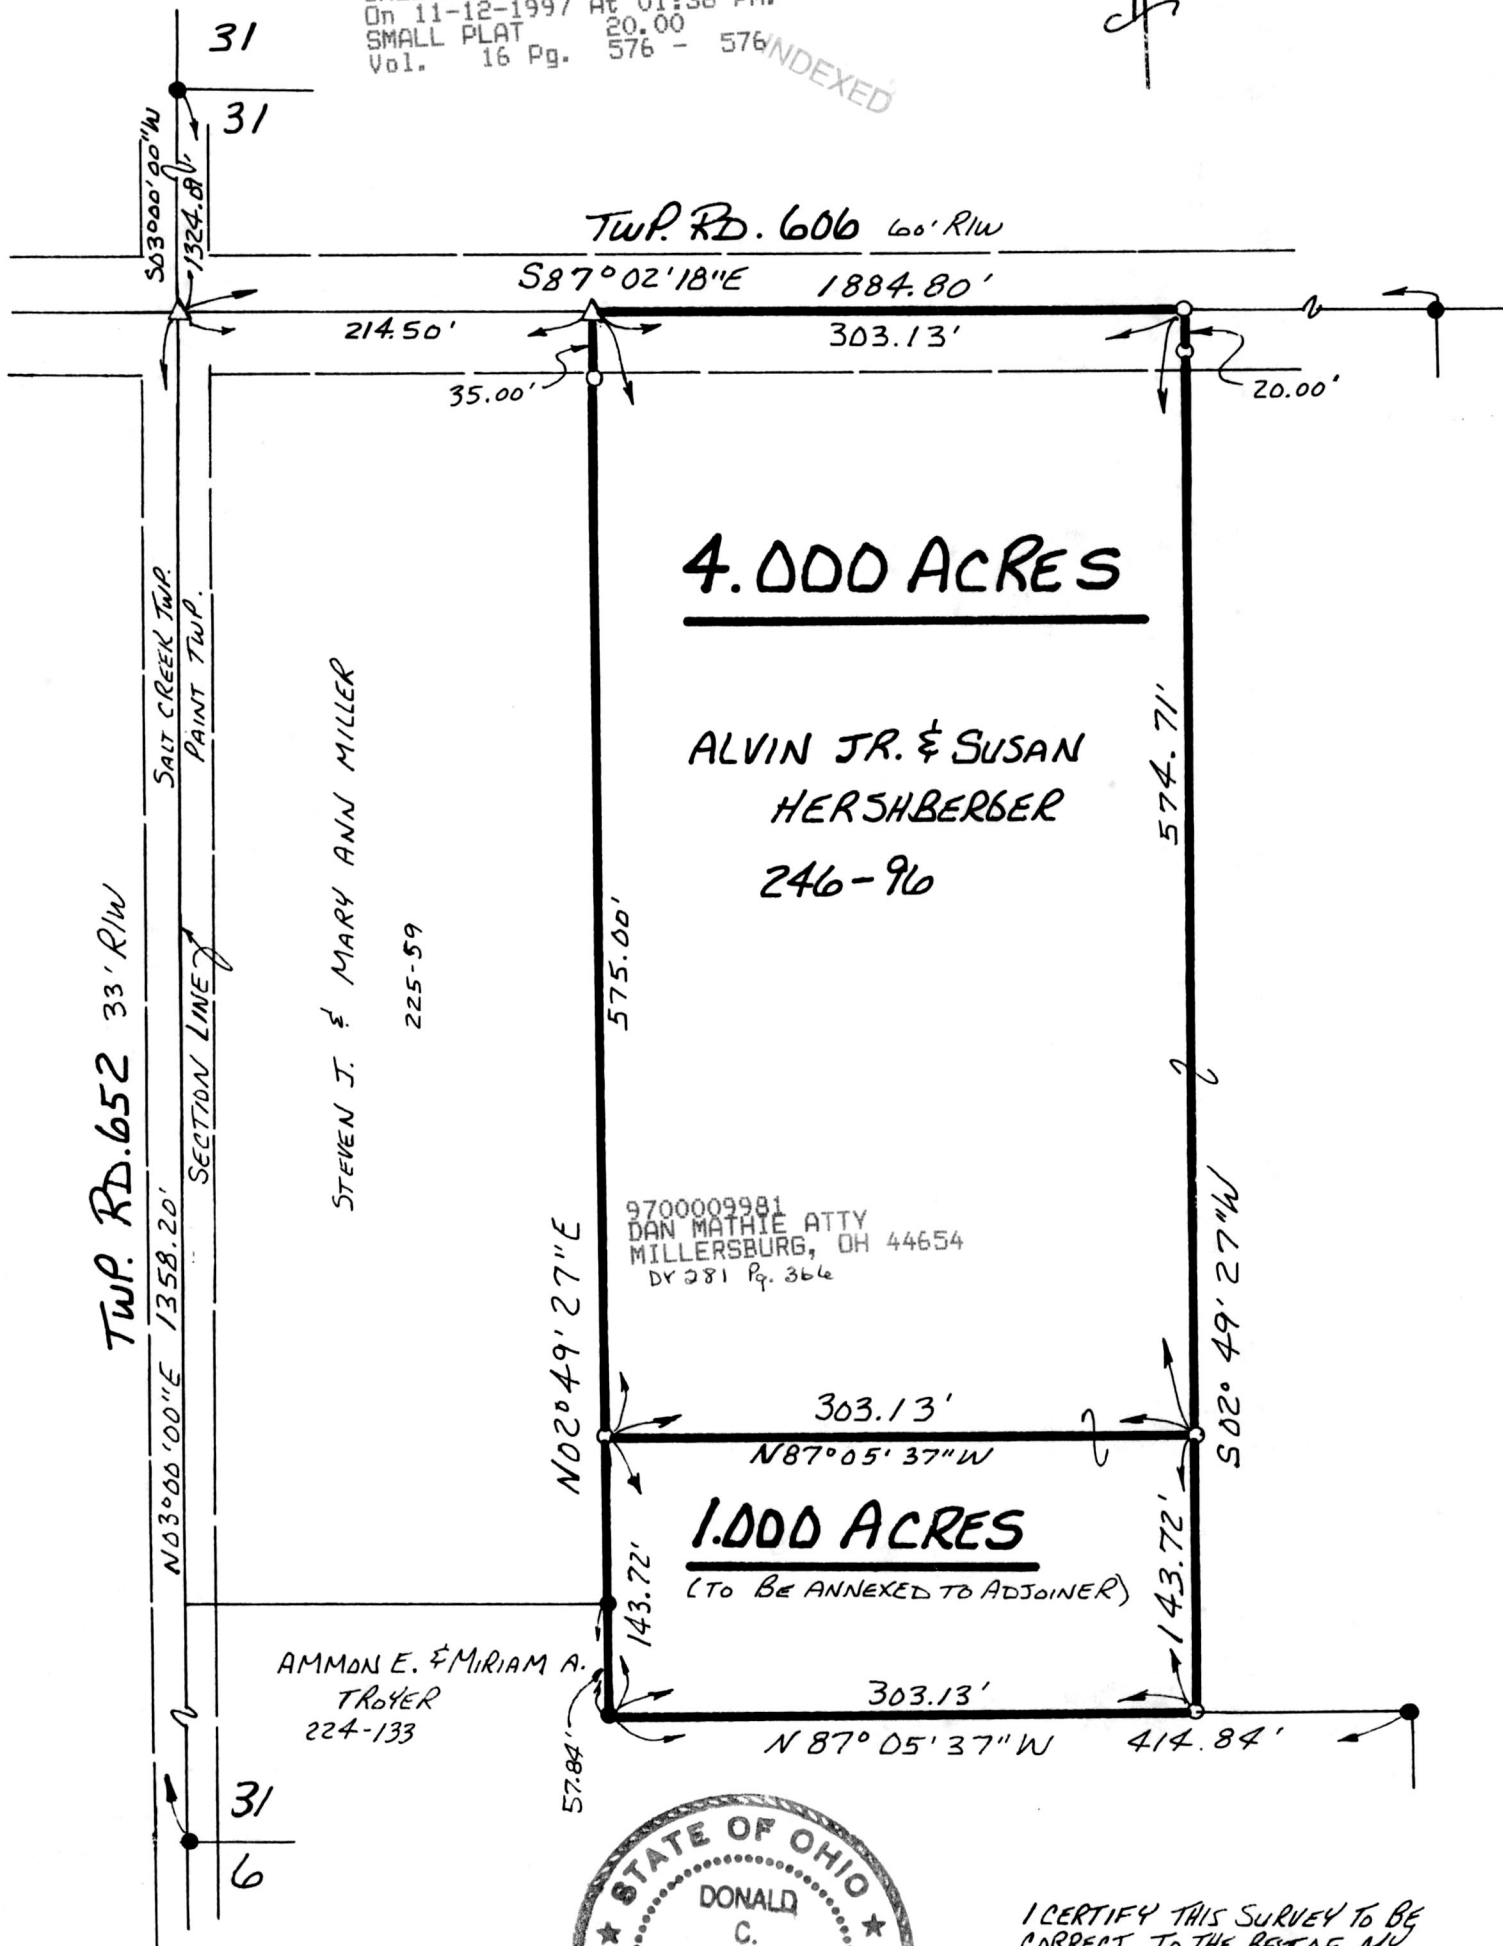

**4.000 ACRES**

ALVIN JR. & SUSAN  
 HERSHBERGER  
 246-96

**1.000 ACRES**

(TO BE ANNEXED TO ADJOINER)



I CERTIFY THIS SURVEY TO BE  
 CORRECT TO THE BEST OF MY  
 KNOWLEDGE.

*Donald C. Baker*

DONALD C. BAKER P.S. 6938  
 138 N. CLAY ST.  
 MILLERSBURG, OHIO 44654  
 PH. (330) 674-4788

AUGUST 27, 1997

#47897 M.L. DAVIS  
 F.C.C. - F.D. BAKER

970224  
 APPROVED FOR TRANSFER ONLY  
 NO SUBDIVISION PLAT REQUIRED  
 (O.R.C. 711.001 & 711.131)  
 Lot(s) not for building unless  
 approved by Board of Health.  
 HOLMES CO. PLANNING COMM.

By CDM Date 11/7/97

PLAT APPROVED

11/10/97