


DAVID A. & FREDA TRAYER 254-884

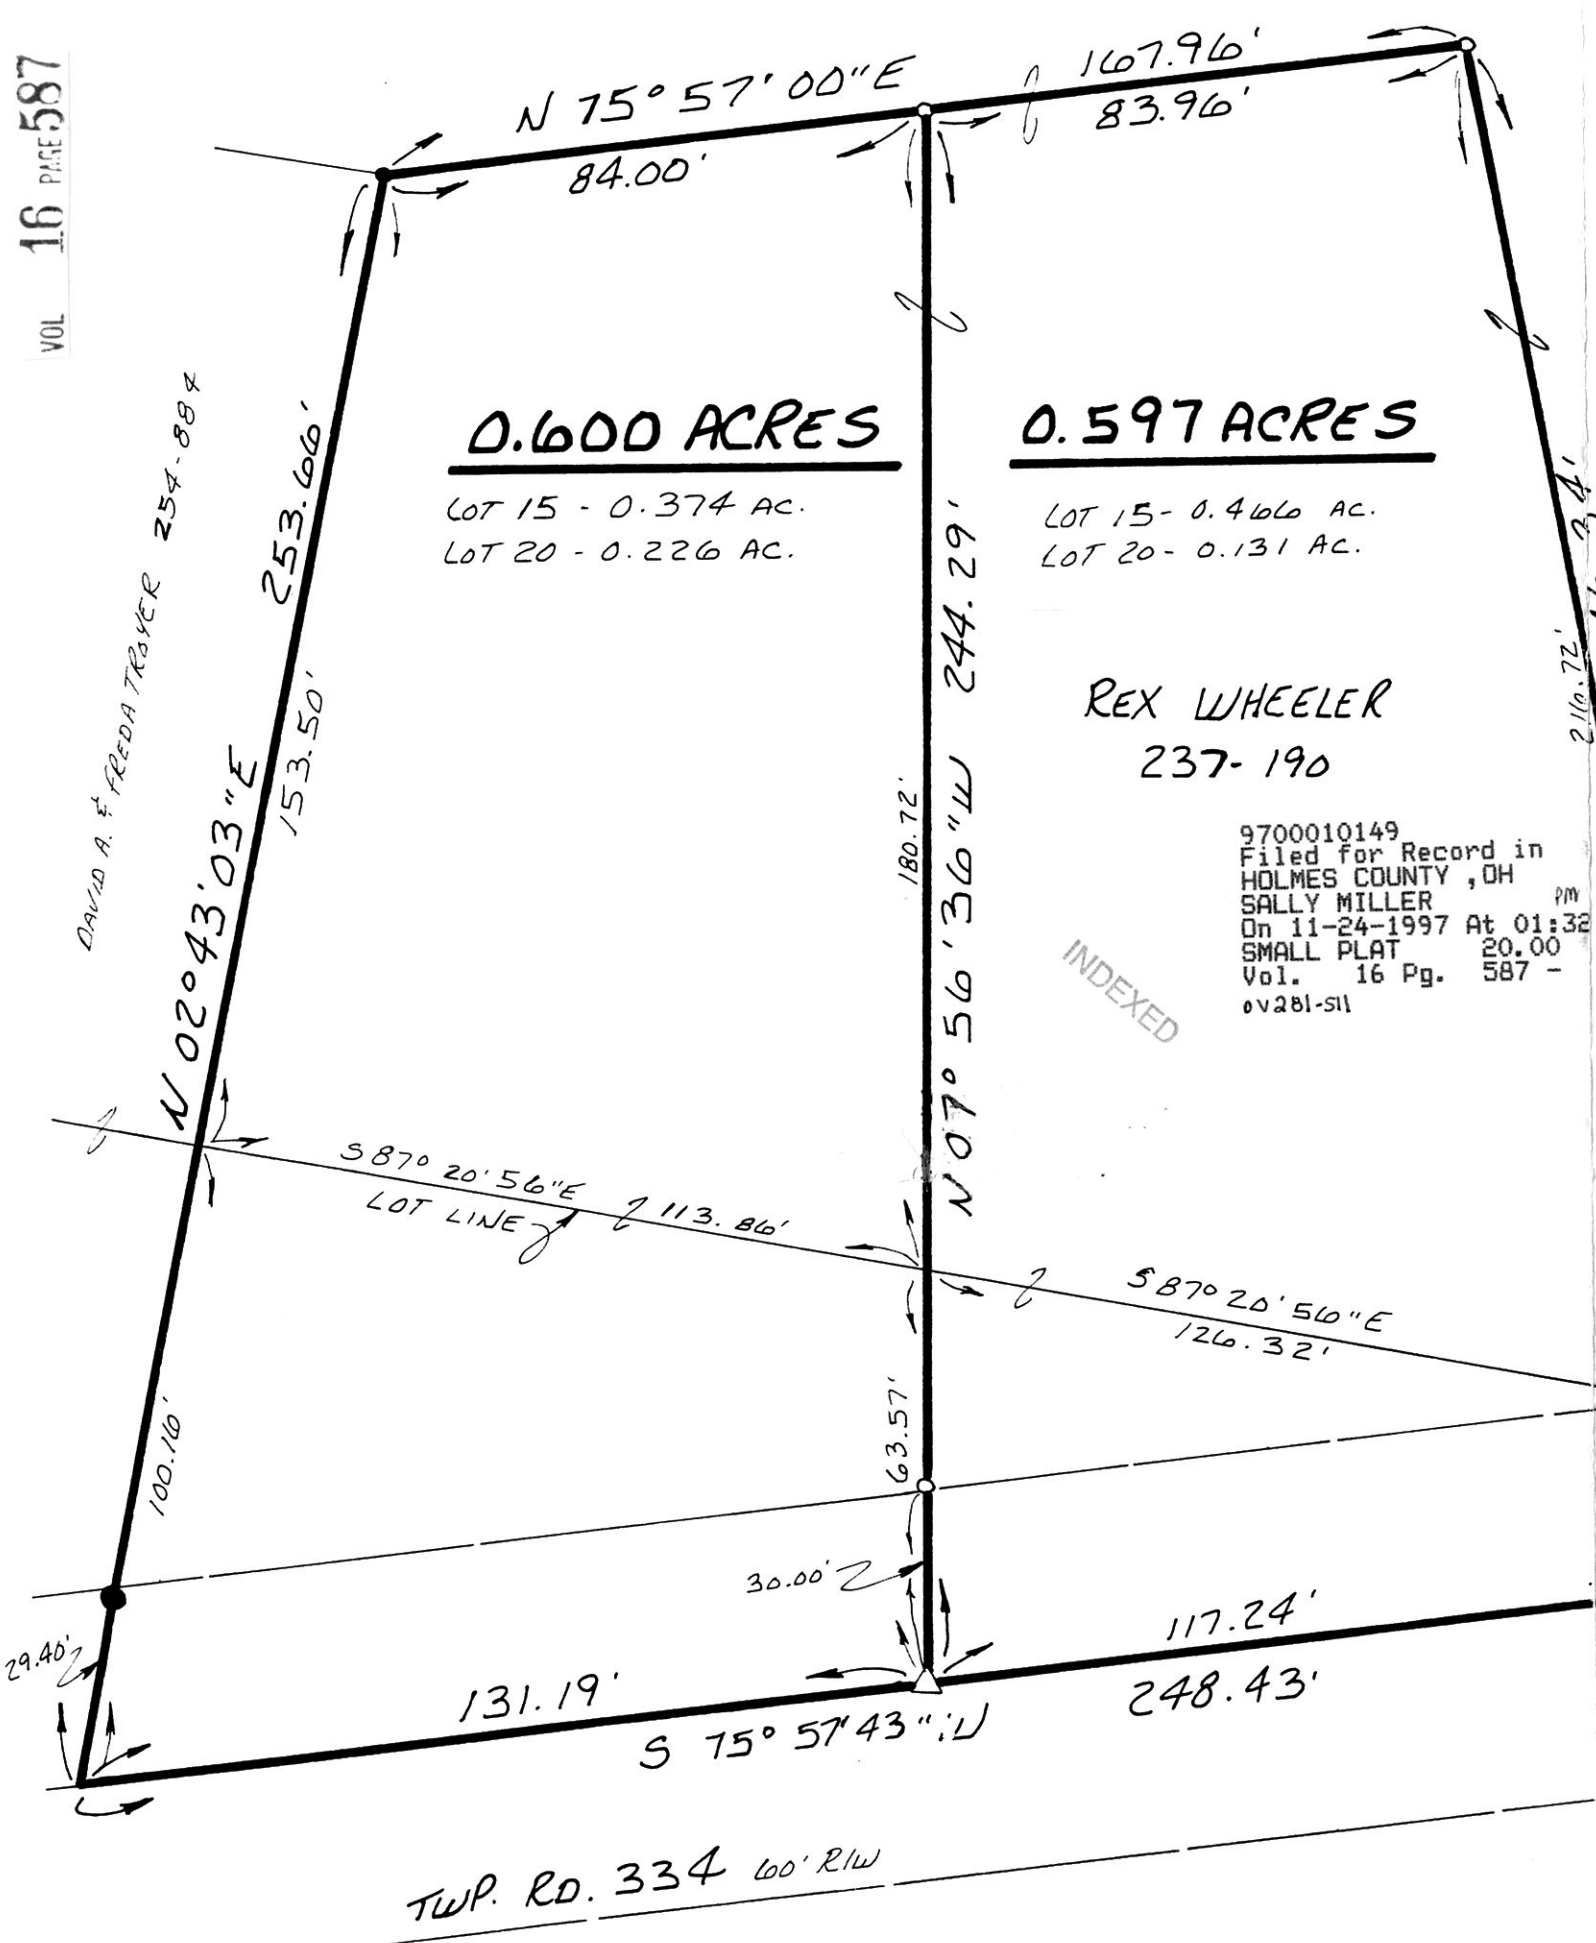

0.600 ACRES
 LOT 15 - 0.374 AC.
 LOT 20 - 0.226 AC.


0.597 ACRES
 LOT 15 - 0.466 AC.
 LOT 20 - 0.131 AC.

REX WHEELER
 237-190

9700010149
 Filed for Record in
 HOLMES COUNTY, OH
 SALLY MILLER PM
 On 11-24-1997 At 01:32
 SMALL PLAT 20.00
 Vol. 16 Pg. 587 -
 ev281-sil

INDEXED

HARDY TOWNSHIP
 1ST. QTR. LOTS 15 & 20
 T-9N; R-7W
 HOLMES COUNTY, OHIO

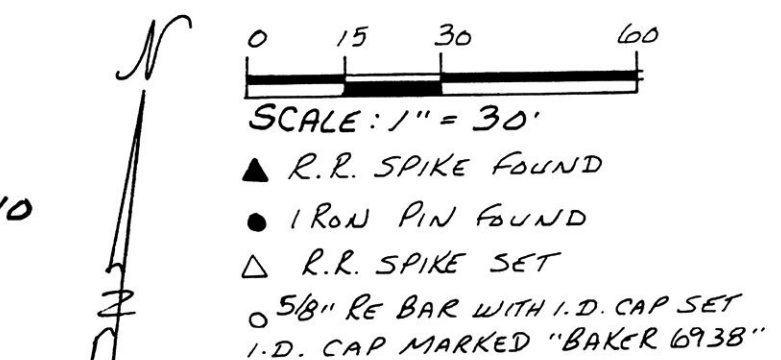

- REFERENCES:**
- PLAT VOL. 7 PAGE 31
 - PLAT VOL. 10 PAGE 86
 - PLAT VOL. 10 PAGE 15
 - DEED VOL. 235 PAGE 784
 - DEED VOL. 237 PAGE 190
 - DEED VOL. 254 PAGE 884
- BEARINGS FROM PLAT VOL. 10
 PAGE 775


970218
 APPROVED FOR TRANSFER ONLY
 NO SUBDIVISION PLAT REQUIRED
 (O.R.C. 711.001 & 711.131)
 Lot(s) not for building unless
 approved by Board of Health.
 HOLMES CO. PLANNING COMM.
 By CDM Date 10/31/97



9700010149
 Robert Rinfret
 A/E
 millersburg

I CERTIFY THIS SURVEY TO BE
 CORRECT TO THE BEST OF MY
 KNOWLEDGE.
Donald C. Baker
 DONALD C. BAKER P.S. 6938
 5958 T.R. 322
 MILLERSBURG, OHIO 44654
 PH (216) 674-4788

JUNE 2, 1992

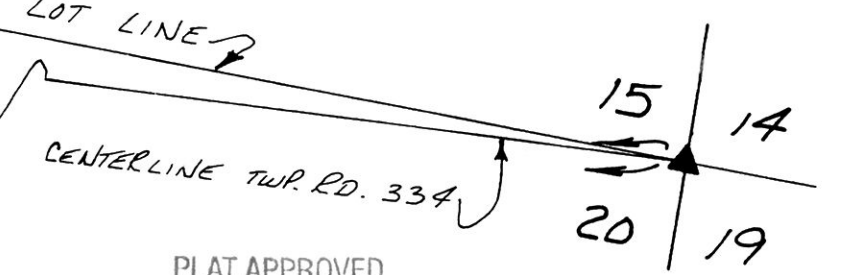

PLAT APPROVED
11/3/97