

REFERENCES:

DEED VOL. 216 PAGE 1160
DEED VOL. 2163 PAGE 1016

BEARING FROM DEED
VOL. 263 Pg. 106



0 50 100 200




SCALE: 1" = 100'

- IRON PIN FOUND
- △ R.R. SPIKE SET
- 5/8" REBAR WITH ID. CAP
ID. CAP MARKED "BAKER 693B"

50 FOOT EASEMENT
PAINT TOWNSHIP
3RD. QTR. LOT 36
T-10 N; R-4 W
HOLMES COUNTY, OHIO

SURVEYED FOR DANIEL YODER

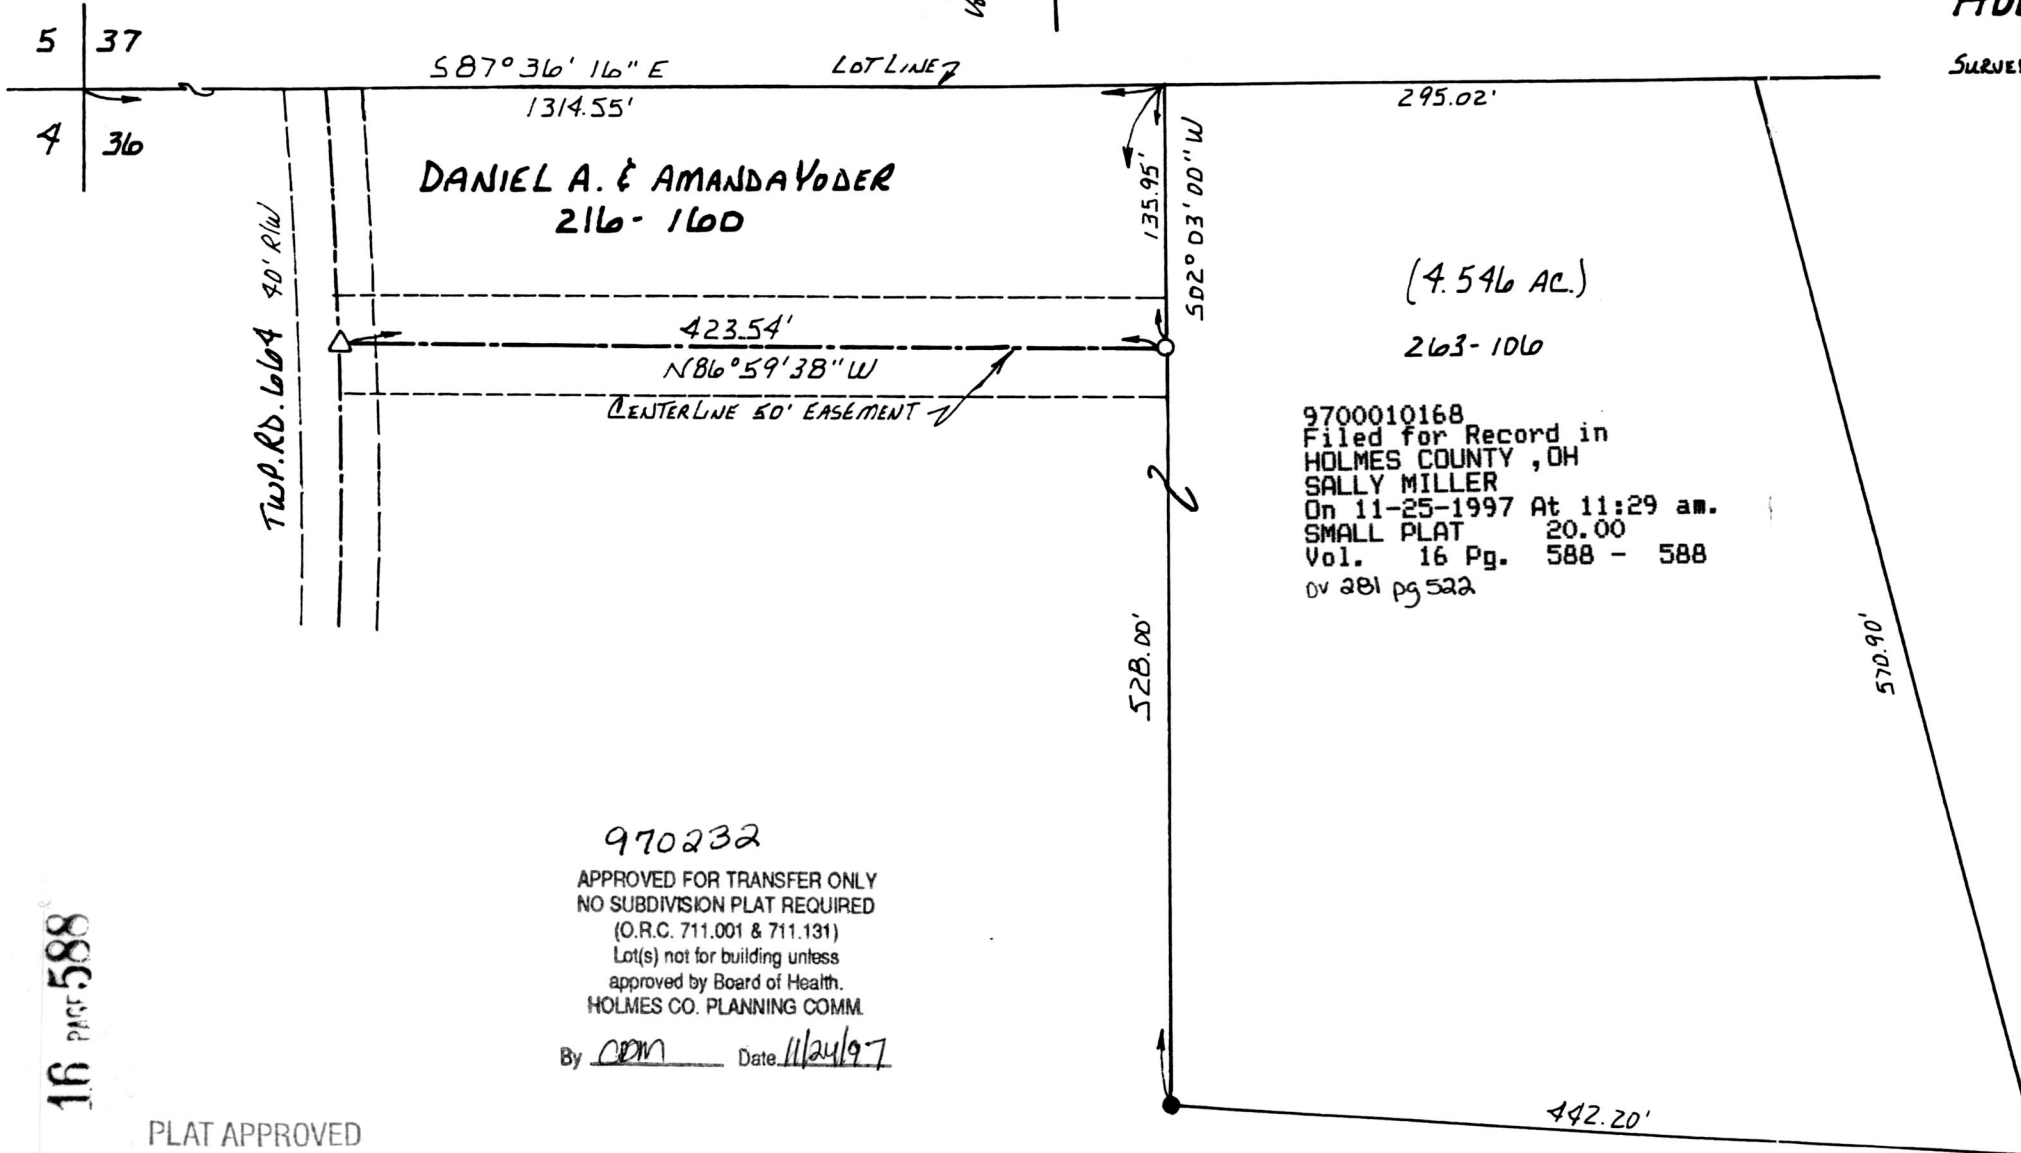

(4.546 AC.)

263-106

9700010168
Filed for Record in
HOLMES COUNTY, OH
SALLY MILLER
On 11-25-1997 At 11:29 am.
SMALL PLAT 20.00
Vol. 16 Pg. 588 - 588
DV 281 pg 522



I CERTIFY THIS SURVEY TO BE
CORRECT TO THE BEST OF MY
KNOWLEDGE.

Donald C. Baker
DONALD C. BAKER P.S. 693B
13B N. CLAY ST.
MILLERSBURG, OHIO 44654
PH. (330) 674-4788
OCTOBER 9, 1997
56797-SRU
F.C.L. - J.D. DARR

970232
APPROVED FOR TRANSFER ONLY
NO SUBDIVISION PLAT REQUIRED
(O.R.C. 711.001 & 711.131)
Lot(s) not for building unless
approved by Board of Health.
HOLMES CO. PLANNING COMM.

By CDM Date 11/24/97

PLAT APPROVED

11/24/97

9700010168
ROBERT RINFRET ATTY
MILLERSBURG,

VOL 16 PAGE 588

VOL