


PRAIRIE TOWNSHIP  
S.W. QTR. SECTION 34  
T-14 N; R-13 W  
N.W. QTR. SECTION 3  
T-13 N; R-13 W  
HOLMES COUNTY, OHIO

9700010188  
Filed for Record in  
HOLMES COUNTY, OH  
SALLY MILLER  
On 11-26-1997 At 03:30 pm.  
SMALL PLAT 20.00  
Vol. 16 Pg. 589 - 589  
DV 281 pg 543

34 34  
34 34

0 50 100 200

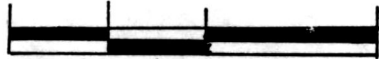

SCALE: 1"=100'


- ▲ R.R. SPIKE FOUND
- IRON PIN FOUND
- △ R.R. SPIKE SET
- 5/8" REBAR WITH I.D. CAP SET. I.D. CAP MARKED "BAKER 6938"

REFERENCES:

DEED VOL. 245 PAGE 635  
" " 232 " 242

PLAT Vol. 10 PAGE 871  
" " 10 " 602  
" " 5 " 15  
" " 7 " 626

BEARINGS FROM PLAT VOL. 7 PG. 626

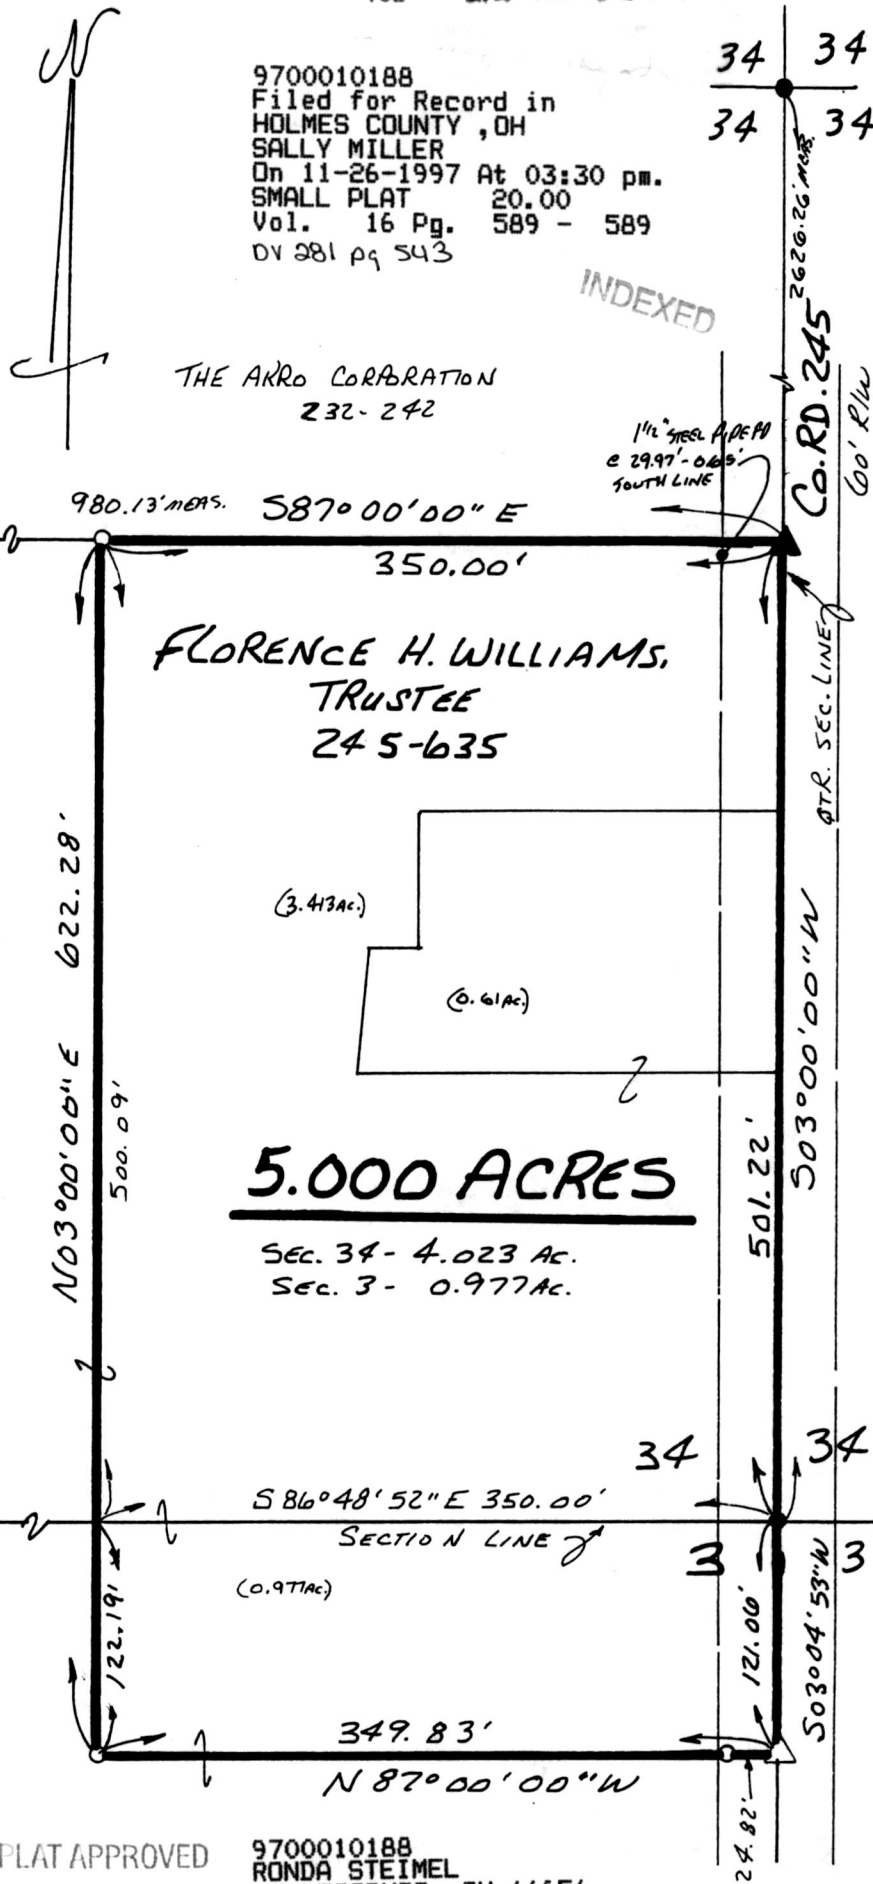

INDEXED

THE ARKO CORPORATION  
232-242


1 1/2" STEEL APPEAL  
E 29.97'-0.00'  
SOUTH LINE

Co. RD. 245  
600' R/W  
QTR. SEC. LINE

FLORENCE H. WILLIAMS,  
TRUSTEE  
245-635

**5.000 ACRES**

SEC. 34 - 4.023 AC.  
SEC. 3 - 0.977 AC.

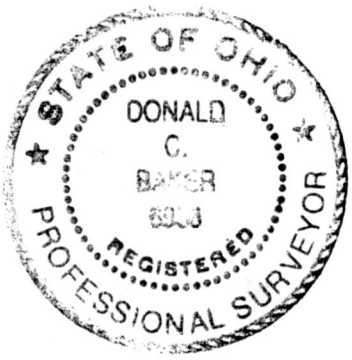

I CERTIFY THIS SURVEY TO BE CORRECT  
TO THE BEST OF MY KNOWLEDGE.

Donald C. Baker  
DONALD C. BAKER P.S. 6938  
138 N. CLAY ST.  
MILLERSBURG, OHIO 44654  
PH. (336) 674-4788  
SEPTEMBER 20, 1997  
#58297 - M.L. DAVIS  
F.C.C. - F.D. BAKER

PLAT APPROVED  
11/24/97 B

9700010188  
RONDA STEIMEL  
MILLERSBURG, OH 44654