

REFERENCES:

DEED VOL. 248 PAGE 888
 " " 130 " 291
 " " 228 " 99
 " " 248 " 886
 " " 275 " 391
 " " 216 " 969

BEARINGS FROM DEED VOL. 209 PAGE 187

SURVEYED FOR GEDRGE W. FRITZ


9700010442
 Filed for Record in
 HOLMES COUNTY, OH
 SALLY MILLER
 On 12-11-1997 At 03:28 pm.
 SMALL PLAT 20.00
 Vol. 16 Pg. 598 - 598
 DV 281 pgs 786-788-790

INDEXED

**KNOX TOWNSHIP
 S.E. QTR. SECTION 19
 T-17N; R-14W
 HOLMES COUNTY, OHIO**

0 50 100 200
 SCALE: 1" = 100'

● IRON PIN FOUND
 ○ P.K. NAIL SET
 △ R.R. SPIKE SET
 ○ 5/8" REBAR WITH I.D. CAP SET
 I.D. CAP MARKED "BAKER 6938"

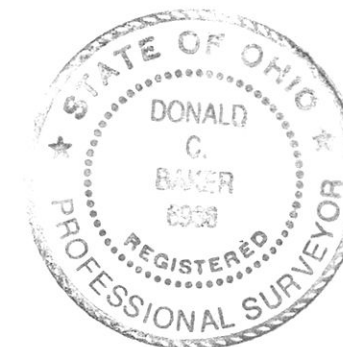


I CERTIFY THIS SURVEY TO BE CORRECT TO THE BEST OF MY KNOWLEDGE.

Donald C. Baker
 DONALD C. BAKER P.S. 6938
 138 N. CLAY ST.
 MILLERSBURG, OHIO 44654
 PH: (330) 674-4788
 OCTOBER 20, 1997

62897 - FJM
 F.C.C. - J.D. DARR

NOTE: THE 0.130 AC. PARCEL IS TO BE ANNEXED TO THE FRITZ PROPERTY TO THE NORTH.

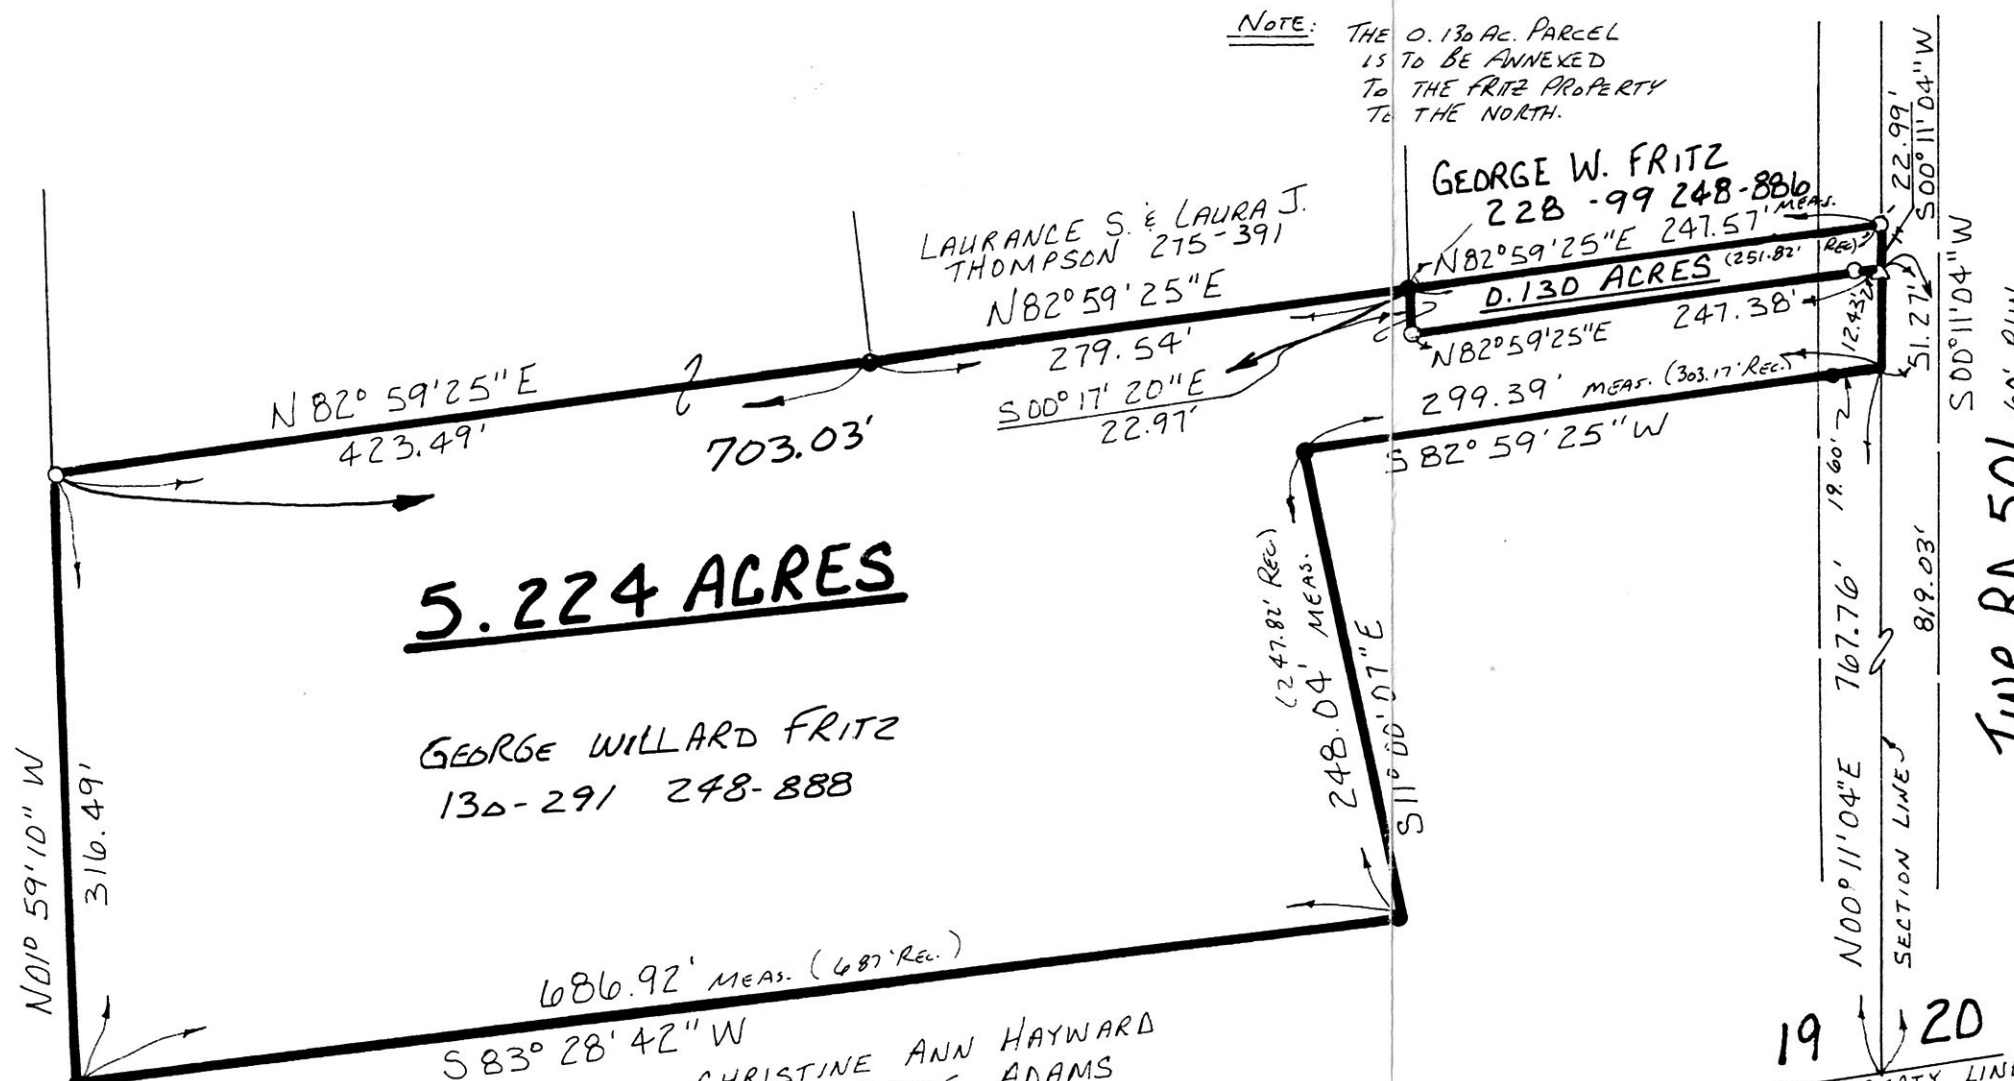

5.224 ACRES

GEORGE WILLARD FRITZ
 130-291 248-888

LAURANCE S. & LAURA J. THOMPSON 275-391

GEORGE W. FRITZ
 228-99 248-886

0.130 ACRES

CHRISTINE ANN HAYWARD
 SARAH LOUISE ADAMS
 216-969

9700010442
 ROBERT RINFRET ATTY
 MILLERSBURG,

970236 970237
 APPROVED FOR TRANSFER ONLY
 NO SUBDIVISION PLAT REQUIRED
 (O.R.C. 711.001 & 711.131)
 Lot(s) not for building unless
 approved by Board of Health,
 HOLMES CO. PLANNING COMM.

By *COM* Date *12/5/97*

19 20
 GREENVILLE TREATY LINE
 1ST QTR. LOT 5

PLAT APPROVED

12/9/97

VOL 16 PAGE 598