


# SURVEY of a 5.361 ACRE PARCEL

LOT 30, FOURTH QUARTER  
T-9-N, R-9-W  
Knox Township  
HOLMES COUNTY, OHIO

9700010642  
Filed for Record in  
HOLMES COUNTY, OH  
SALLY MILLER  
On 12-22-1997 At 01:44 pm.  
SMALL PLAT 20.00  
Vol. 16 Pg. 606 - 606  
bv 282 ps 87.89

INDEXED

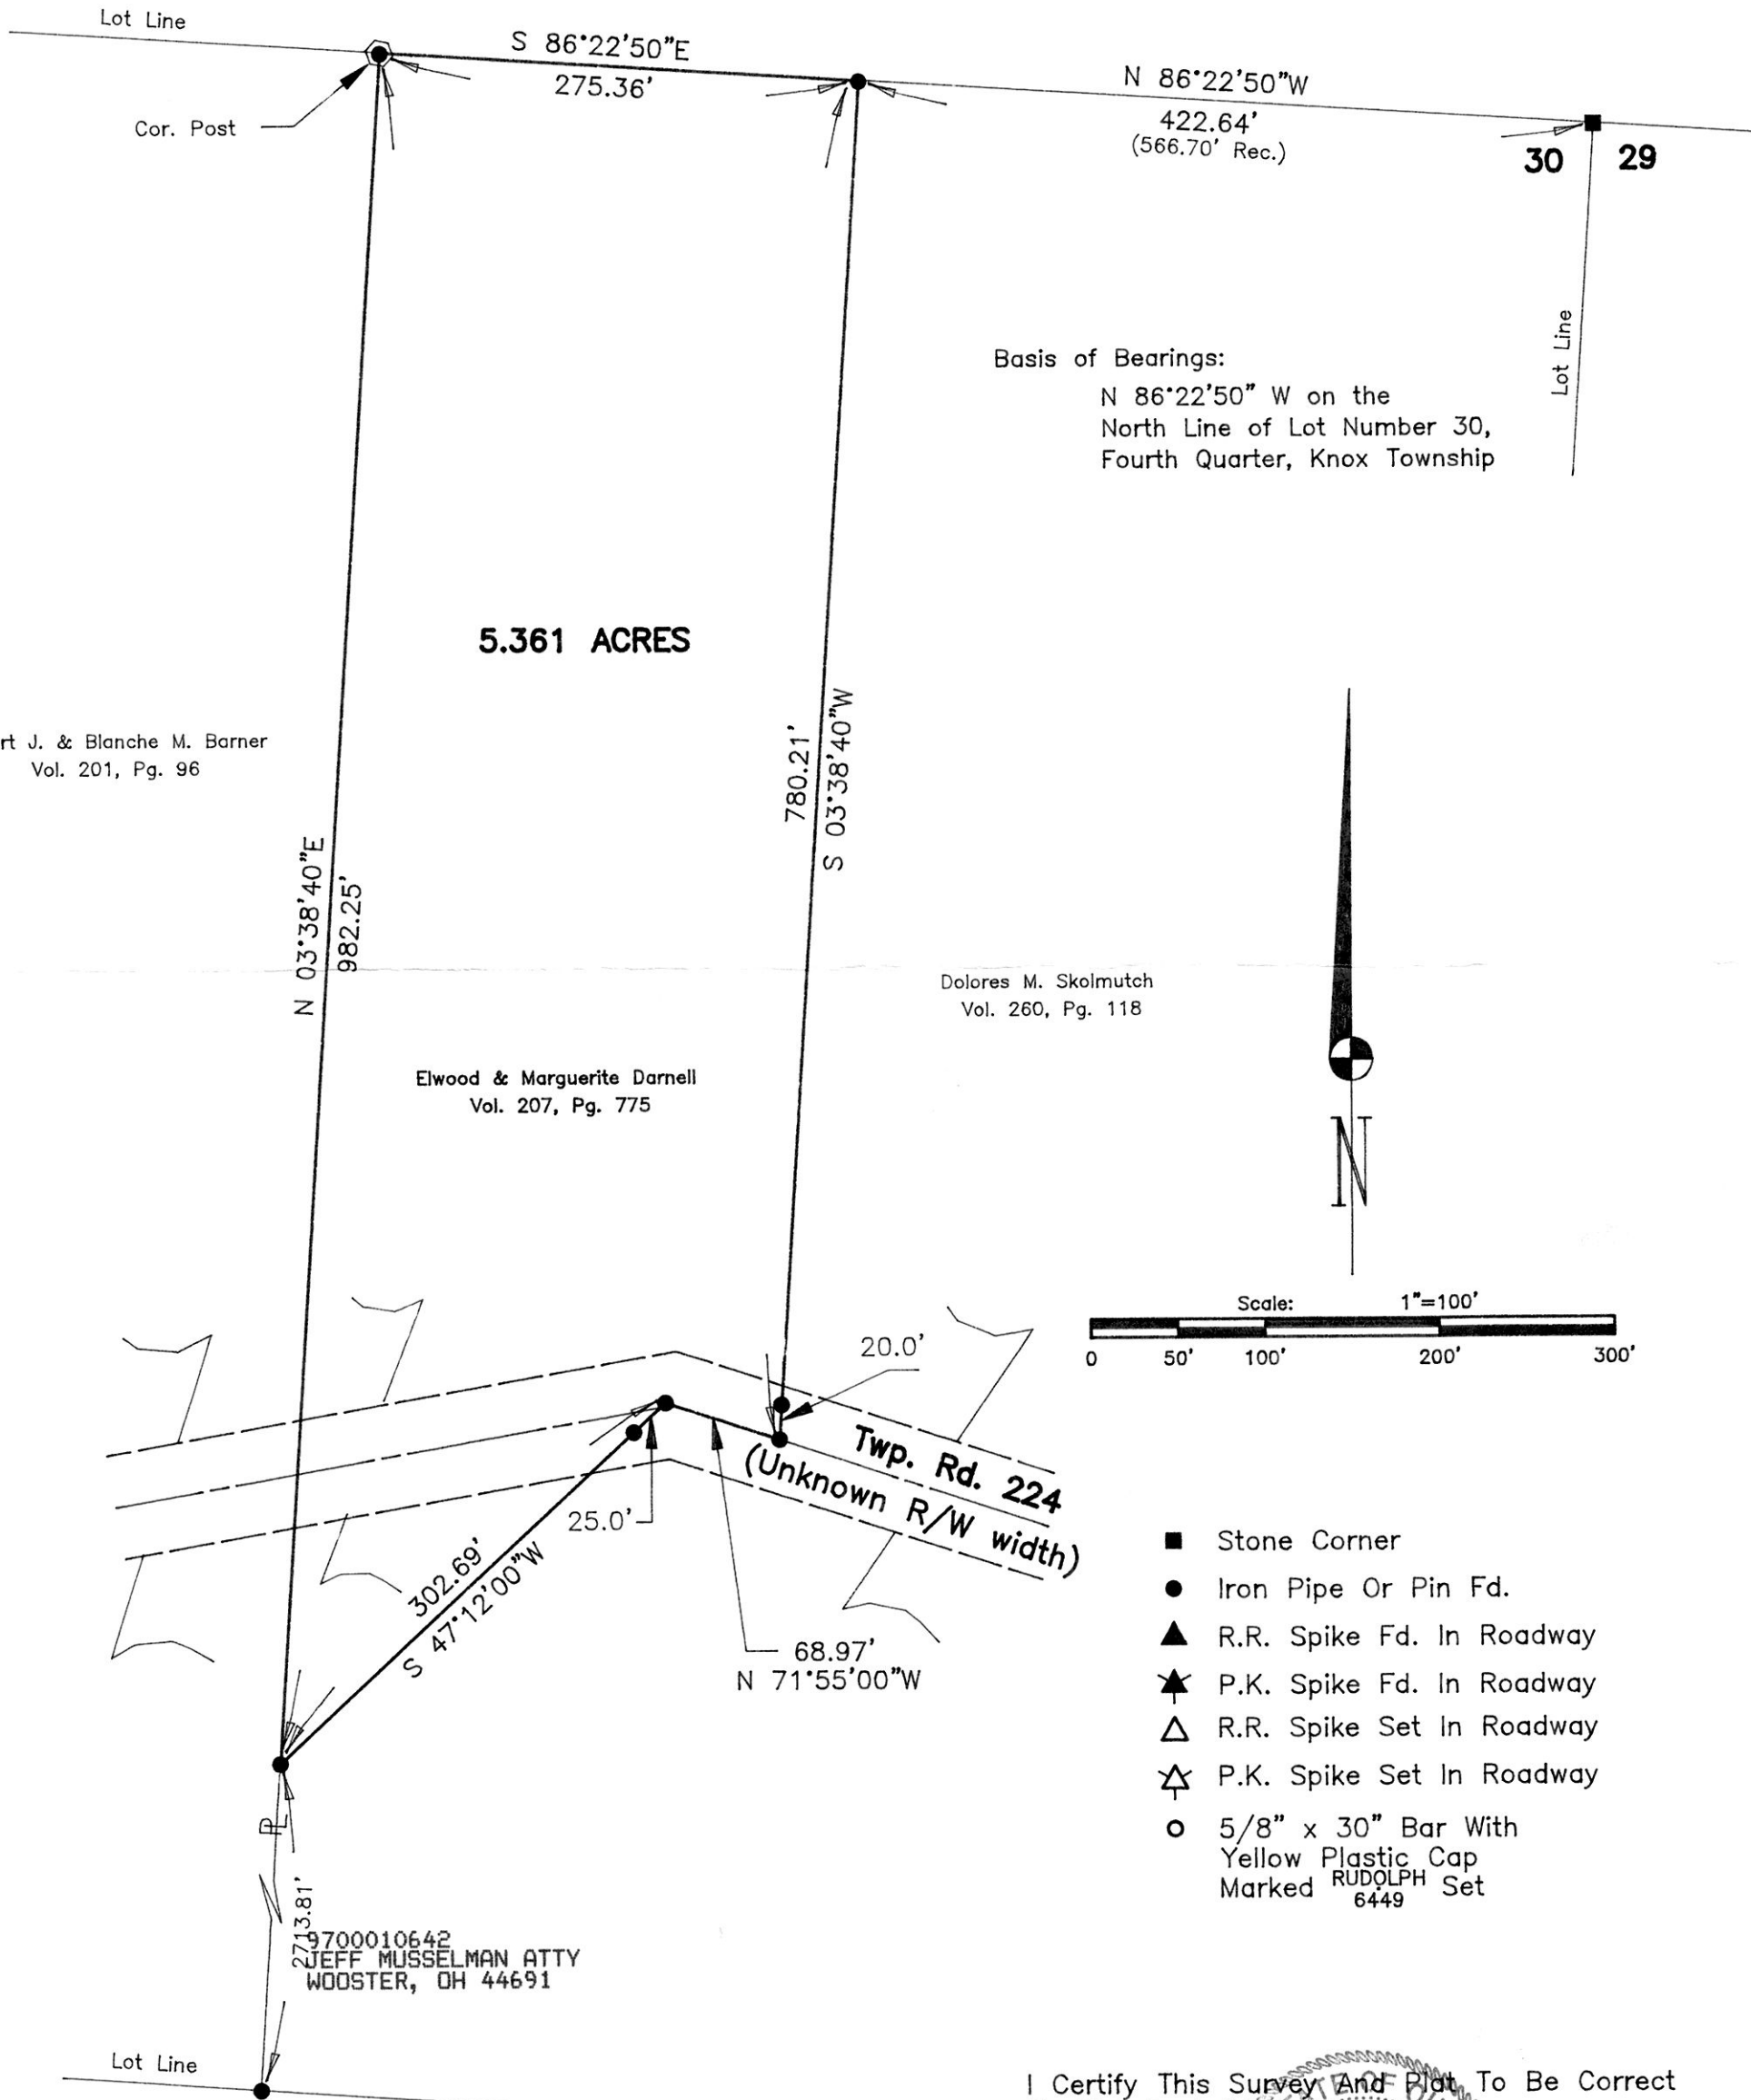

Basis of Bearings:  
N 86°22'50" W on the  
North Line of Lot Number 30,  
Fourth Quarter, Knox Township

5.361 ACRES

Robert J. & Blanche M. Barner  
Vol. 201, Pg. 96

Elwood & Marguerite Darnell  
Vol. 207, Pg. 775

Dolores M. Skolmutch  
Vol. 260, Pg. 118



- Stone Corner
- Iron Pipe Or Pin Fd.
- ▲ R.R. Spike Fd. In Roadway
- ★ P.K. Spike Fd. In Roadway
- △ R.R. Spike Set In Roadway
- ☆ P.K. Spike Set In Roadway
- 5/8" x 30" Bar With Yellow Plastic Cap Marked RUDOLPH Set 6449

9700010642  
JEFF MUSSELMAN ATTY  
WOOSTER, OH 44691

I Certify This Survey And Plat To Be Correct  
To The Best Of My Knowledge.

12/22/97  
Date Ronald G. Rudolph P.S. No. 6449  
R.G. RUDOLPH SURVEYING, Inc.  
384 W. Liberty St.  
Wooster, Ohio 44691  
(330) 262-0798  
Job No. 300

PLAT APPROVED

12/22/97