


JONAS A. & EDNA MILLER ALLOTMENT NO. 1

SALT CREEK TOWNSHIP
 S.E. QTR. SECTION 31
 T-15N ; R-12W
 HOLMES COUNTY, OHIO
 (SURVEYED FOR: JONAS A. & EDNA MILLER)

GRANTORS:
 JONAS A. & EDNA MILLER
 8899 T.R. 601
 FREDERICKSBURG, OHIO 44627
 PH. (330) 695-7242
 DEED VOL. 276 PAGE 931

980000018
 Filed for Record in
 HOLMES COUNTY, OH
 SALLY MILLER
 On 01-02-1998 At 02:31 pm.
 PLAT MED 21.60
 Book OR Vol. 16 Pg. 623 - 623

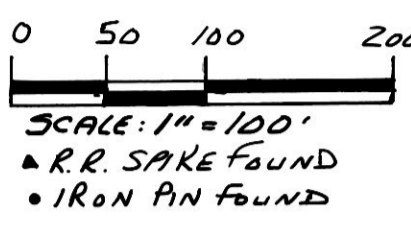

REFERENCES:
 DEED VOL. 276 PAGE 931
 " " 276 " 929
 " " 259 " 582

BEARINGS FROM PLAT VOL. 13 PAGE 184

NOTE: Please sign in permanent black ink.
 CERTIFICATE OF OWNERSHIP AND DEDICATION
 We hereby certify that we are the owners of the property shown and described hereon and that we hereby adopt this plan of subdivision with our free consent and establish the minimum building restriction lines.
 Jonas A. Miller 12-22-97
 Edna Miller 12-22-97
 DATE DATE

CERTIFICATE OF THE APPROVAL OF WATER AND SEWERAGE SYSTEMS
 I hereby certify that the water supply and sewage disposal utility systems installed, or proposed for installation, in the subdivision plat entitled: Jonas A. & Edna Miller Allot. fully meet the requirements of the Holmes County Board of Health and the Ohio State Health Department, and are hereby approved as shown.
 December 22, 1997
 County Health Commissioner

CERTIFICATE OF APPROVAL BY THE HOLMES SOIL AND WATER CONSERVATION DISTRICT
 I hereby certify that I have approved the subdivision plat and/or agreements or provisions for sedimentation and erosion control as stated or shown hereon.
 December 22, 1997
 Holmes Soil and Conservation District


CERTIFICATE OF THE APPROVAL BY THE COUNTY COMMISSIONERS
 I hereby certify that the Holmes County Commissioners have approved the subdivision plat as shown hereon.
 12-22-97
 Chairman, County Commissioners

CERTIFICATE OF THE APPROVAL OF PLAT AND ENGINEERING DETAILS
 I hereby certify that I have approved the plat and engineering details of the proposed roads, sewer and water systems and other proposed public facilities in the subdivision plat as shown hereon.
 12/22/97
 County Engineer

CERTIFICATE OF APPROVAL FOR RECORDING
 I hereby certify that the subdivision plat shown hereon has been found to comply with the subdivision regulations for Holmes County, Ohio, with the exception of such variances, if any, as prenoted in the minutes of the Holmes County Regional Planning Commission and that it has been approved for recording in the office of the County Recorder.
 12/22/97
 Holmes Regional Planning Comm.

CERTIFICATE OF ACCURACY
 I hereby certify that the plan shown and described hereon is a true and correct survey to the accuracy required by the Holmes Co. Regional Planning Commission and that the monuments have been placed as shown hereon.
 Dec. 12, 1997
 Donald C. Baker P.S. 6938

980000018
 ROBERT HINES ATTY
 MILLERSBURG,

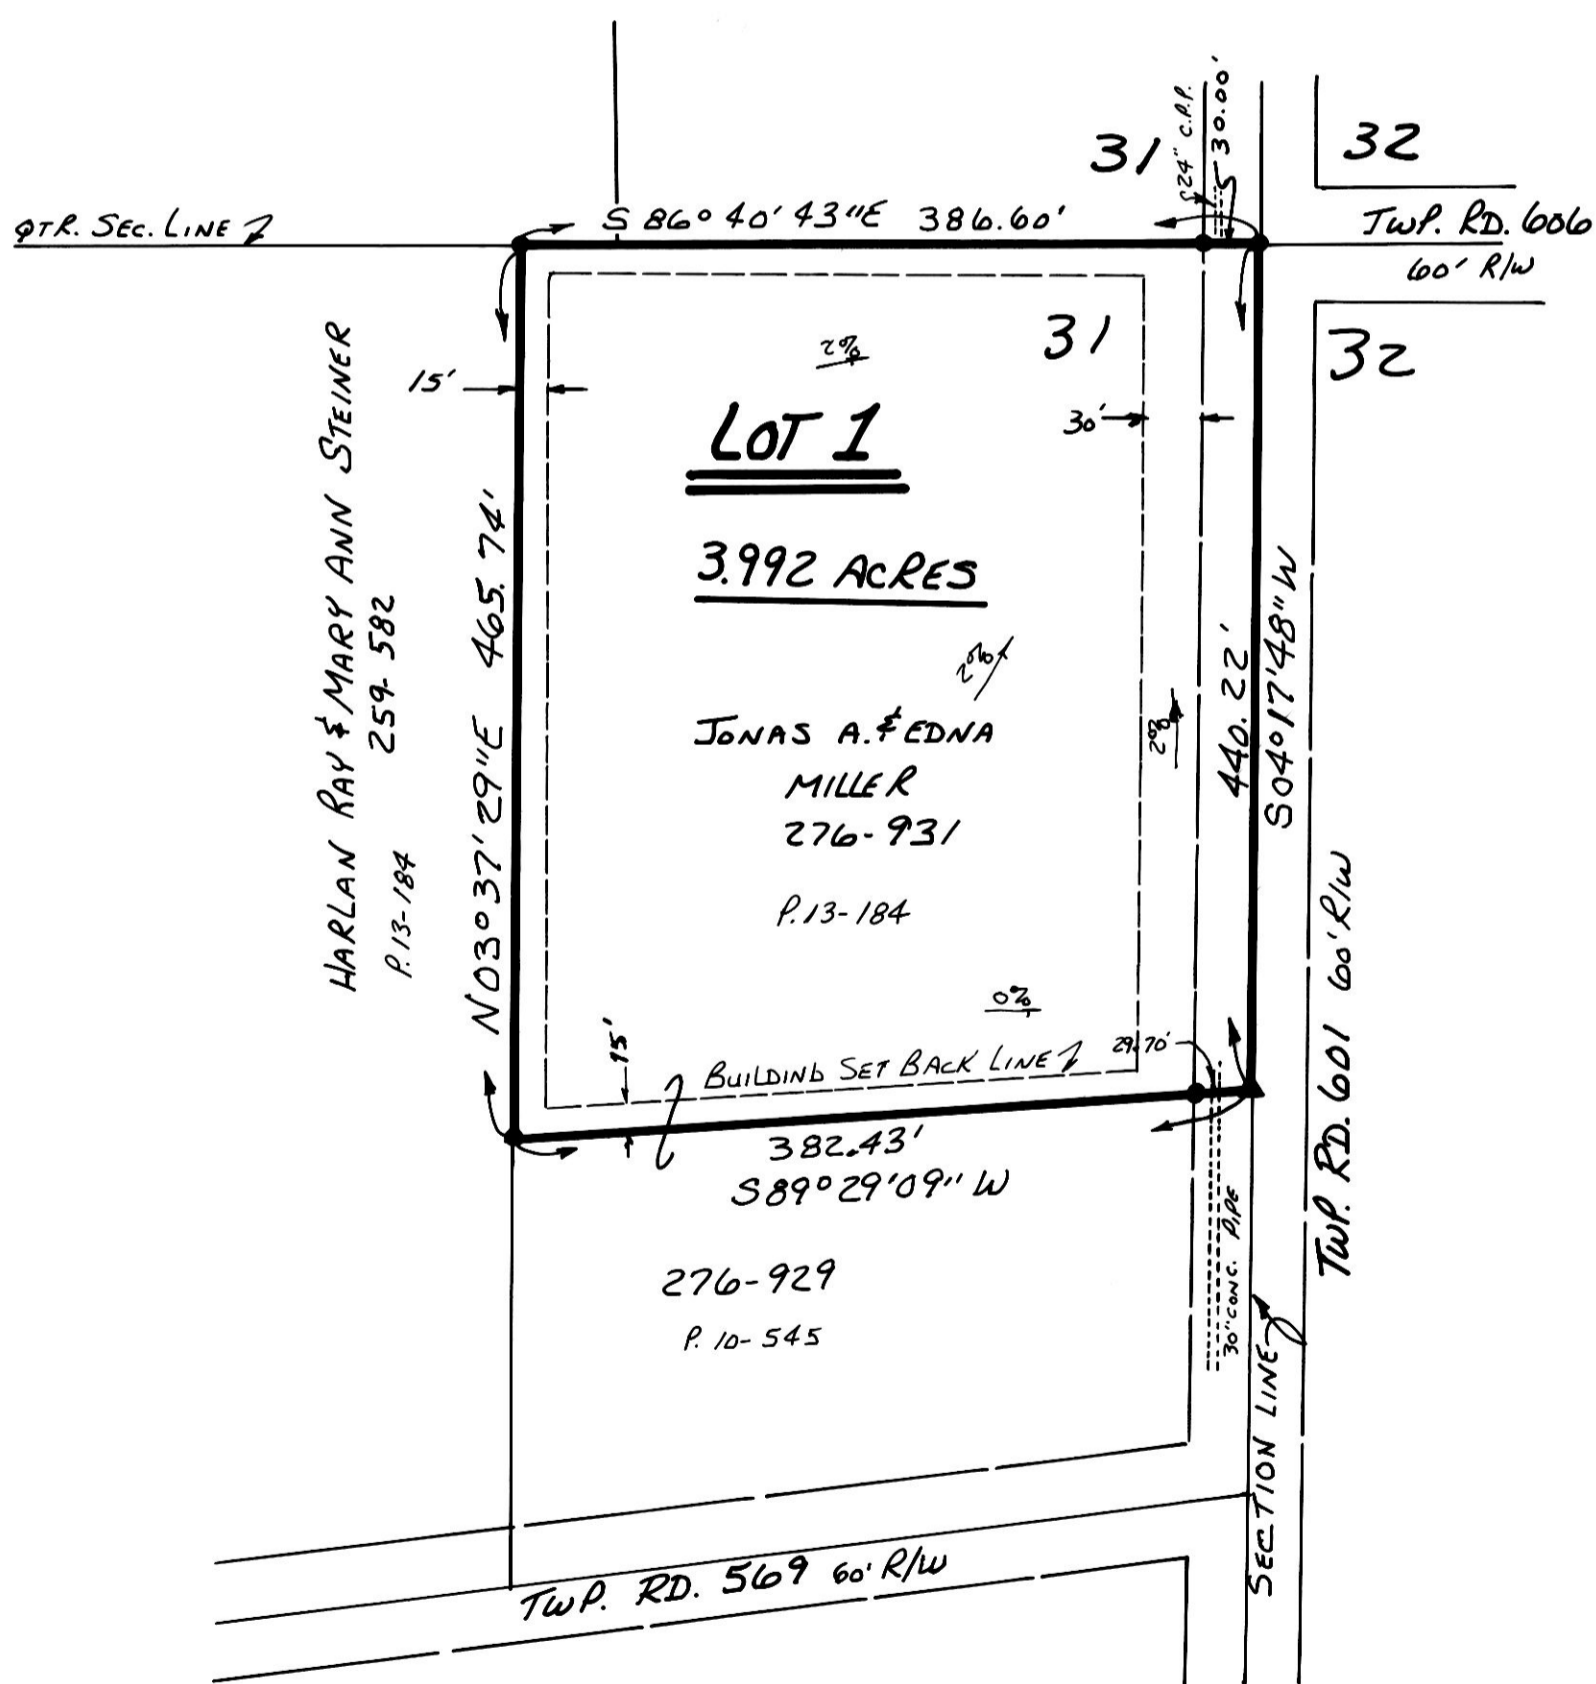

30" DULVERT RECOMMENDED.

AREA IN ALLOTMENT	3.992 Ac.
AREA IN ROAD DEDICATION	0.000 Ac.
TOTAL AREA IN ALLOTMENT	3.992 Ac.

For erosion control, the landowner will follow the Ohio Technical Standard and Specifications Critical Area Planting #342 Guidelines. A copy of this Technical Standards and Specifications Guide is available at the Holmes Soil and Water Conservation District, 62 West Clinton Street, Millersburg, OH 44654

This lot is for residential purposes only.
 No further splits will be permitted without replatting said lot.

Prepared By:
 Donald C. Baker Surveying
 138 N. Clay St.
 Millersburg, OH 44654
 Ph. (330) 674-4788

TRANSFER NOT NECESSARY
 DNE 1-2-98
 NOTOR Richard A. Draven NB
 #75397-ML DAVIS
 F.C.C. D.C. BAKER
 F.D. BAKER