


WALNUT CREEK TOWNSHIP  
N.E. QTR. SECTION 4  
T-8N; R-4W  
HOLMES COUNTY, OHIO  
(SURVEYED FOR: IDA MULLET)

NOTE:  
STONE FOUND DESTROYED  
SET REBAR AT CORNER

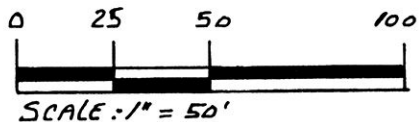

SCALE: 1" = 50'

- IRON PIN FOUND
- 5/8" RE BAR WITH I.D. CAP SET  
I.D. CAP MARKED "BAKER 6938"

REFERENCES:

DEED VOL. 243 PAGE 538  
" " 277 " 645  
" " 251 " 143

PLAT VOL. 16 PAGE 377

(A) (GAP AREA)  
LAST DEED OWNER WAS  
ABNER HOCHSTETLER 84-46



I CERTIFY THIS SURVEY TO BE CORRECT  
TO THE BEST OF MY KNOWLEDGE.

*Donald C. Baker*

DONALD C. BAKER P.S. 6938  
138 N. CLAY ST.  
MILLERSBURG OHIO 44654  
PH. (330) 674-4788

DECEMBER 15, 1997

#74997 - M.L. DAVIS  
F.C.C. - F.D. BAKER

PLAT APPROVED

1/7/98 B

WALNUT CREEK TWP. 4  
CLARK TWP.

**2.256 ACRES**


LESTER MULLET, ETAL.

243-538

(1.905 Ac.)

9800000213  
Filed for Record in  
HOLMES COUNTY, OH  
SALLY MILLER  
On 01-15-1998 At 02:29 pm.  
SMALL PLAT 20.00  
Book OR Vol. 16 Pg. 632 -  
OR vol 1 pg 777

INDEXED

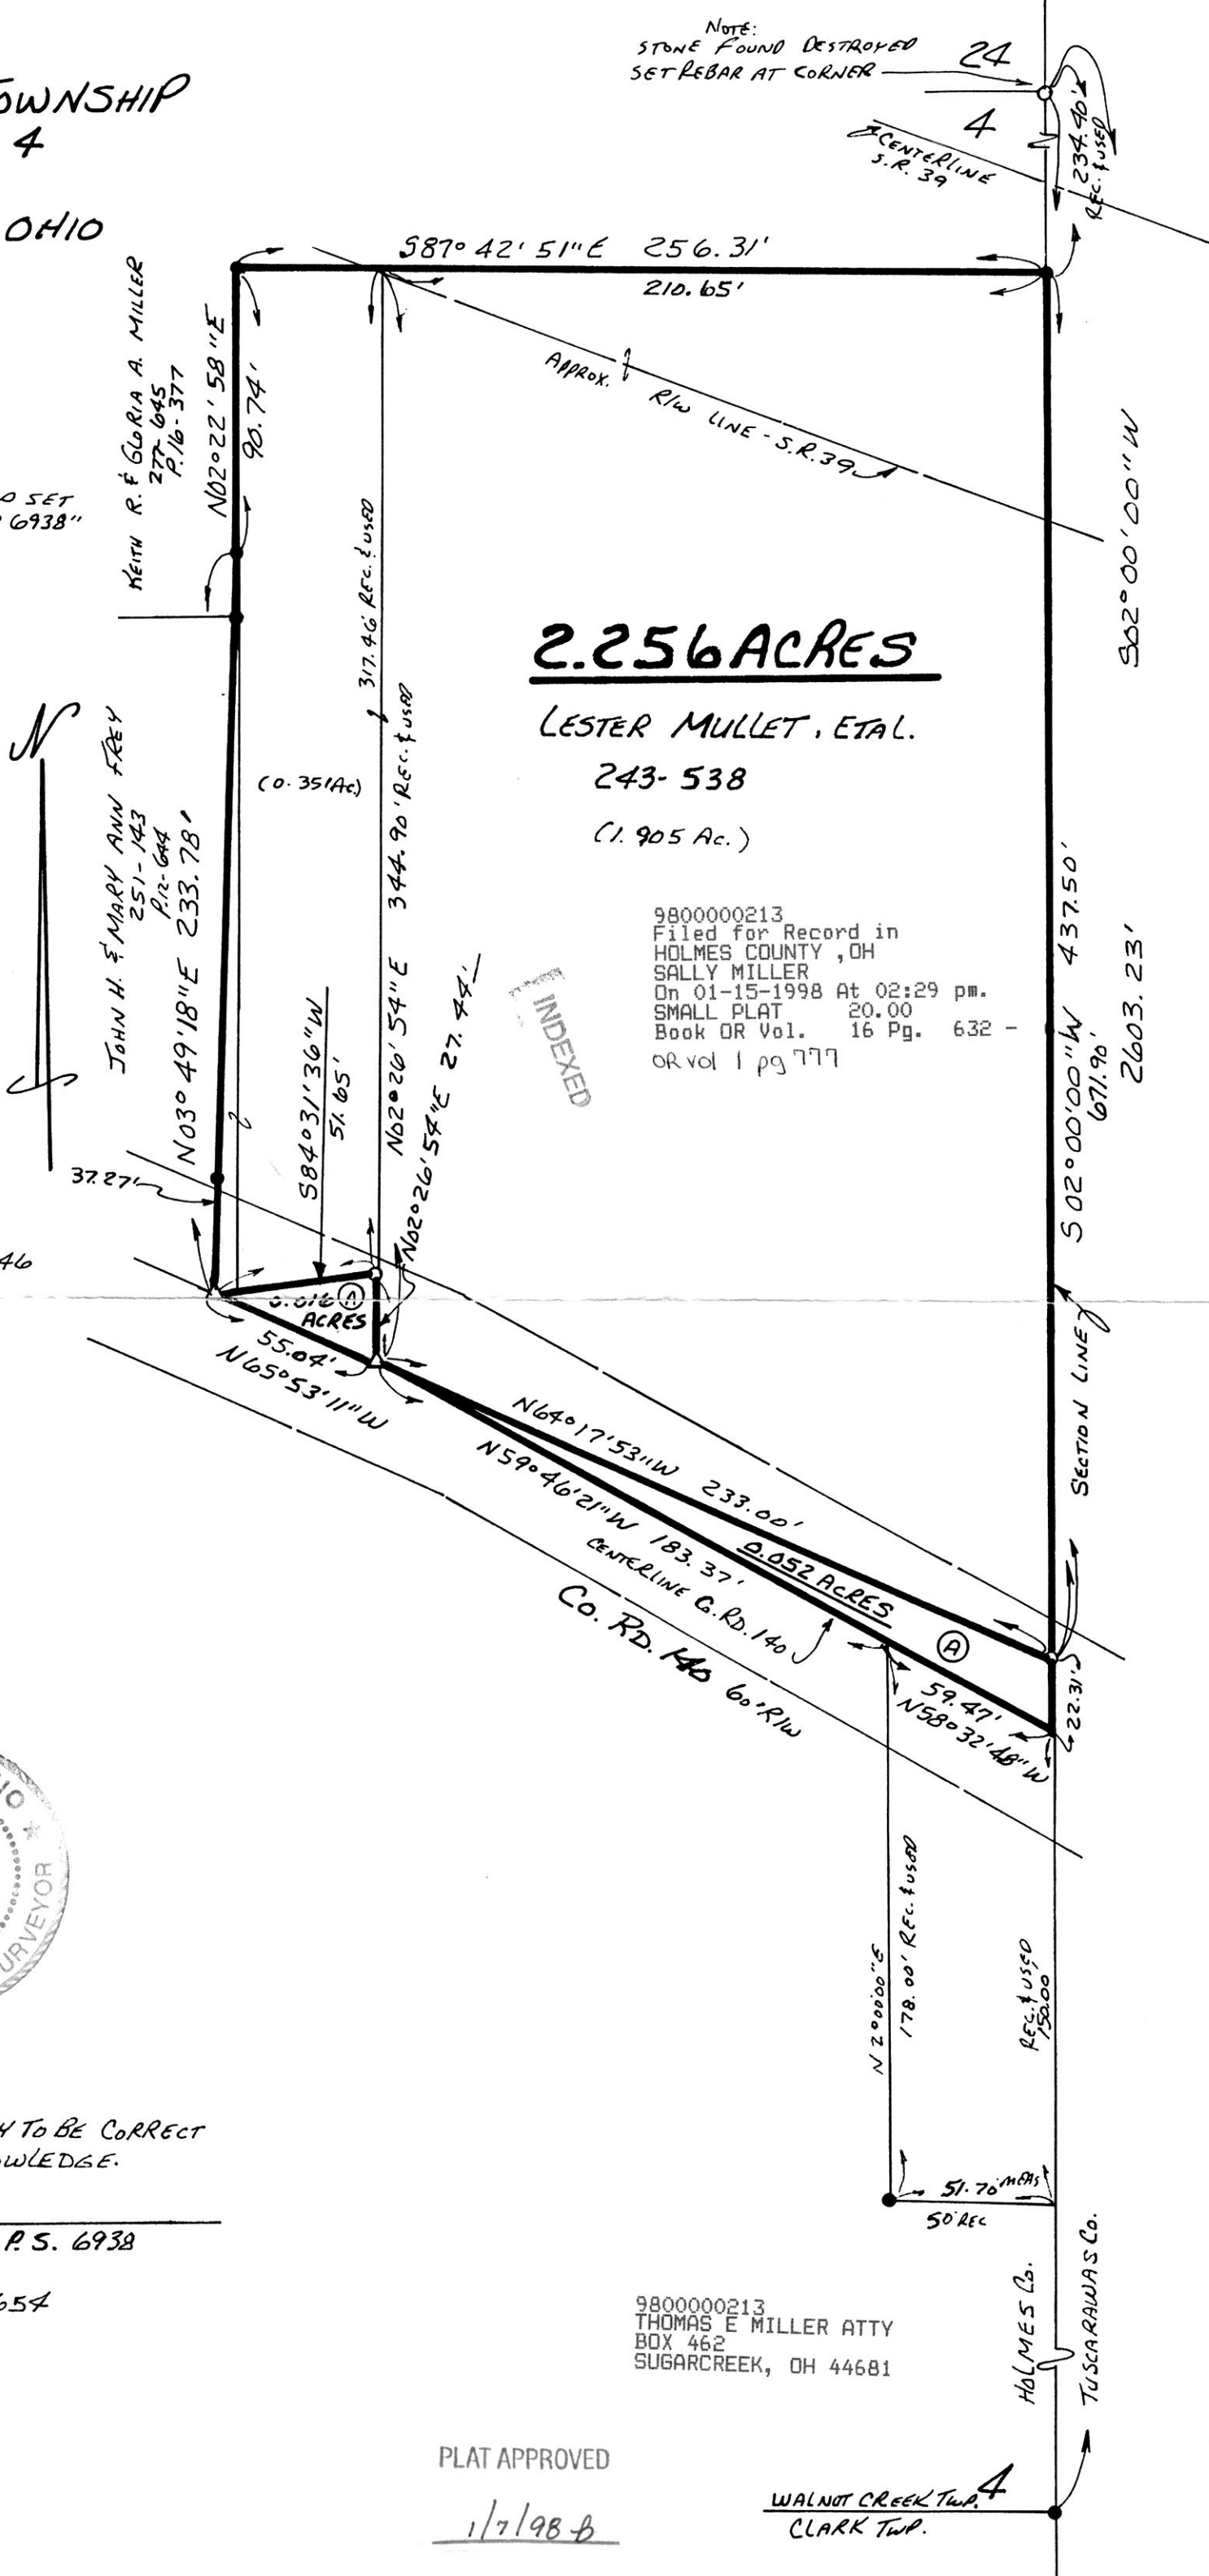

HOLMES Co.  
TUSCARAWAS Co.

9800000213  
THOMAS E MILLER ATTY  
BOX 462  
SUGARCREEK, OH 44681