


HARDY TOWNSHIP
 S.W. QTR. SECTION 21
 T-9N R-7W
 HOLMES COUNTY, OHIO
 (SURVEYED FOR: ROBYN HOOD)

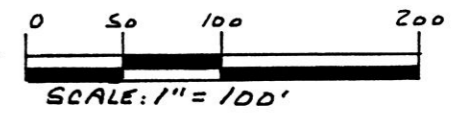

- P.K. NAIL FOUND
- IRON PIN FOUND
- △ R.R. SPIKE SET
- 5/8" RE BAR WITH I.D. CAP SET
I.D. CAP MARKED "BAKER 69.38"

REFERENCES:

- DEED VOL. 168 PAGE 133
- " " 222 " 13
- " " 273 " 752

- PLAT VOL. 6 PG. 122
- " " 9 " 46
- " " 14 " 483

- SURVEY RECORD 4 PG. 175
- " " 4 " 269
- " " 2 " 186




I CERTIFY THIS SURVEY TO BE CORRECT
 TO THE BEST OF MY KNOWLEDGE.

Donald C. Baker
 DONALD C. BAKER P.S. 6938
 138 N. CLAY ST.
 MILLERSBURG, OHIO 44654
 PH. (330) 674-4788

DECEMBER 18, 1997

#68397-M.L.DAVIS
 F.C.C.-J.D.DARR

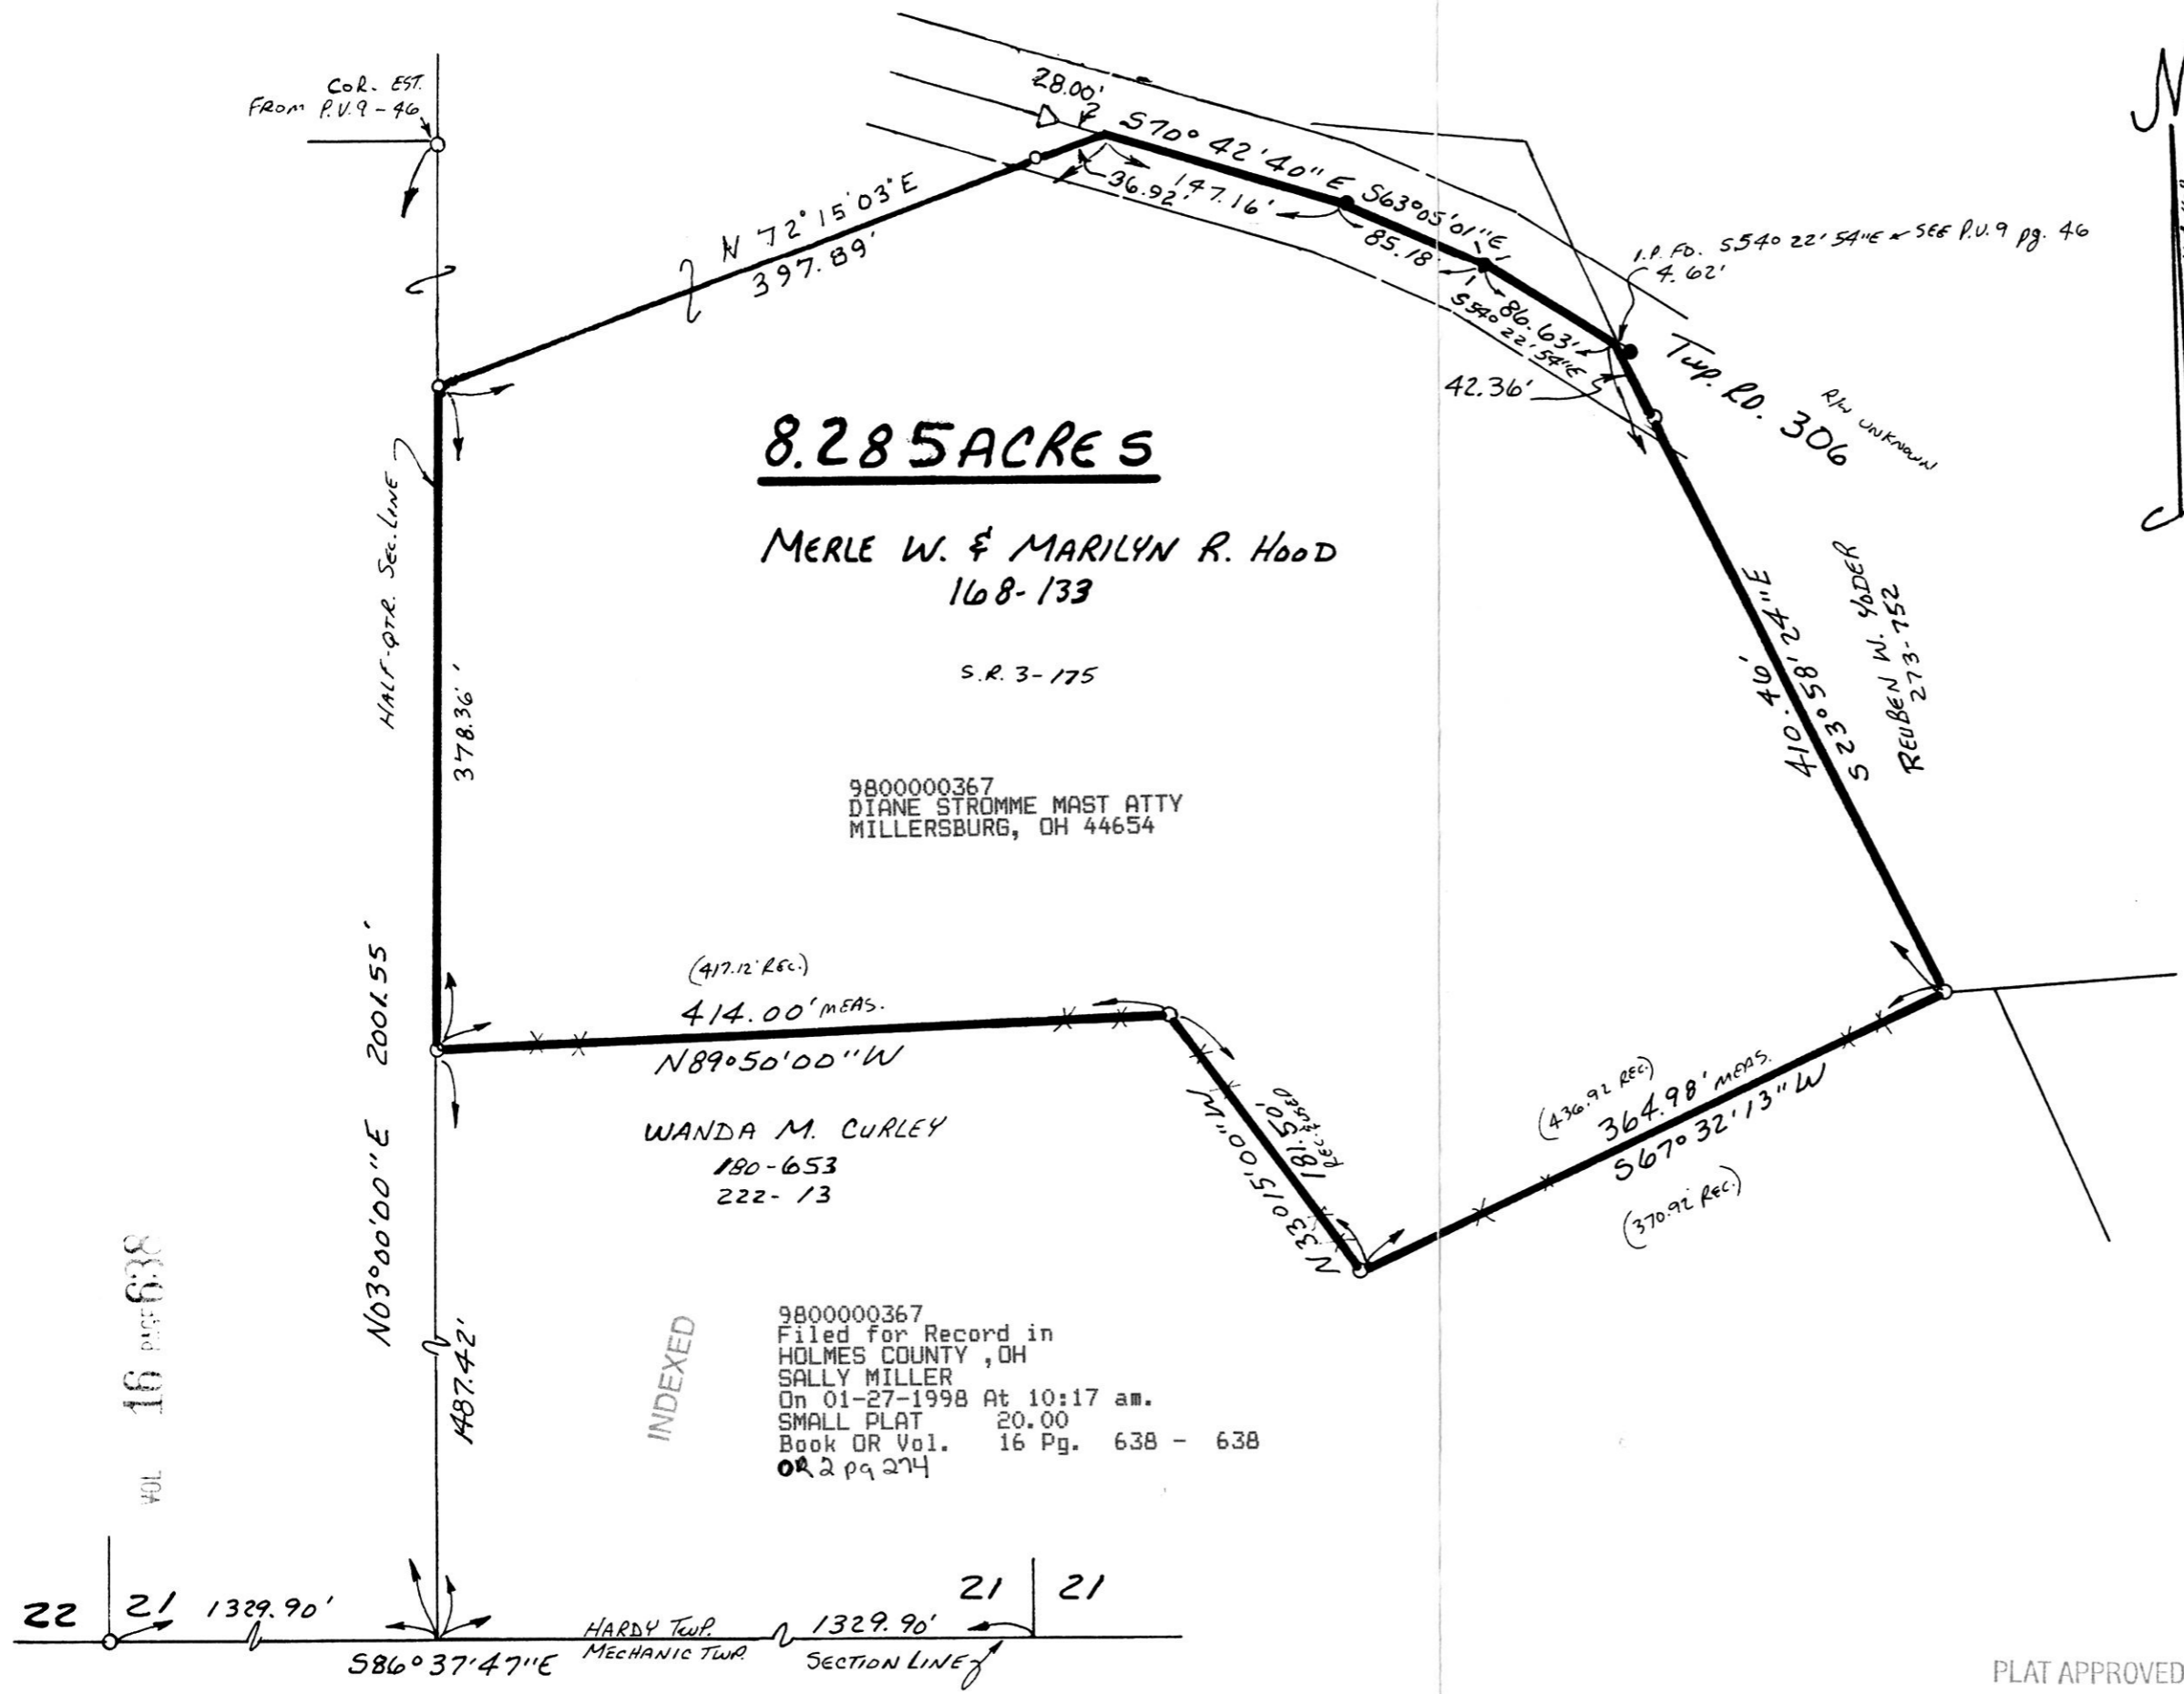

8.285 ACRES

MERLE W. & MARILYN R. HOOD
 168-133

S.R. 3-175

9800000367
 DIANE STROMME MAST ATTY
 MILLERSBURG, OH 44654

(417.12' REC.)
 414.00' MEAS.
 N 89° 50' 00" W
 WANDA M. CURLEY
 180-653
 222-13

INDEXED
 9800000367
 Filed for Record in
 HOLMES COUNTY, OH
 SALLY MILLER
 On 01-27-1998 At 10:17 am.
 SMALL PLAT 20.00
 Book OR Vol. 16 Pg. 638 - 638
 OR 2 pg 274

VOL 16 PAGE 638

PLAT APPROVED

1/26/98-B