


WALNUT CREEK TOWNSHIP  
 N.E. QTR. SECTION 7  
 T-9N; R-4W  
 HOLMES COUNTY, OHIO

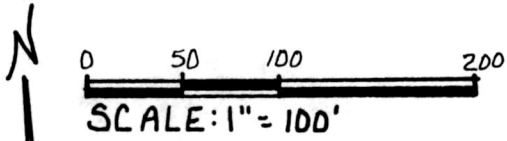

- STONE FOUND
- IRON PIN FOUND
- 5/8" REBAR WITH I.D. CAP SET
- I.D. CAP MARKED "BAKER 6938"

REFERENCES:


DEED VOL. 155 PAGE 474  
 " " 234 " 134  
 " " 206 " 713

BEARINGS FROM PLAT VOL. 609  
 PAGE 293

9800000371  
 Filed for Record in  
 HOLMES COUNTY, OH  
 SALLY MILLER  
 On 01-27-1998 At 10:34 am.  
 SMALL PLAT 20.00  
 Book OR Vol. 16 Pg. 639 - 639  
 or vol 2pg 277

INDEXED

9800000371  
 MAX MILLER ATTY  
 MILLERSBURG, OH 44654

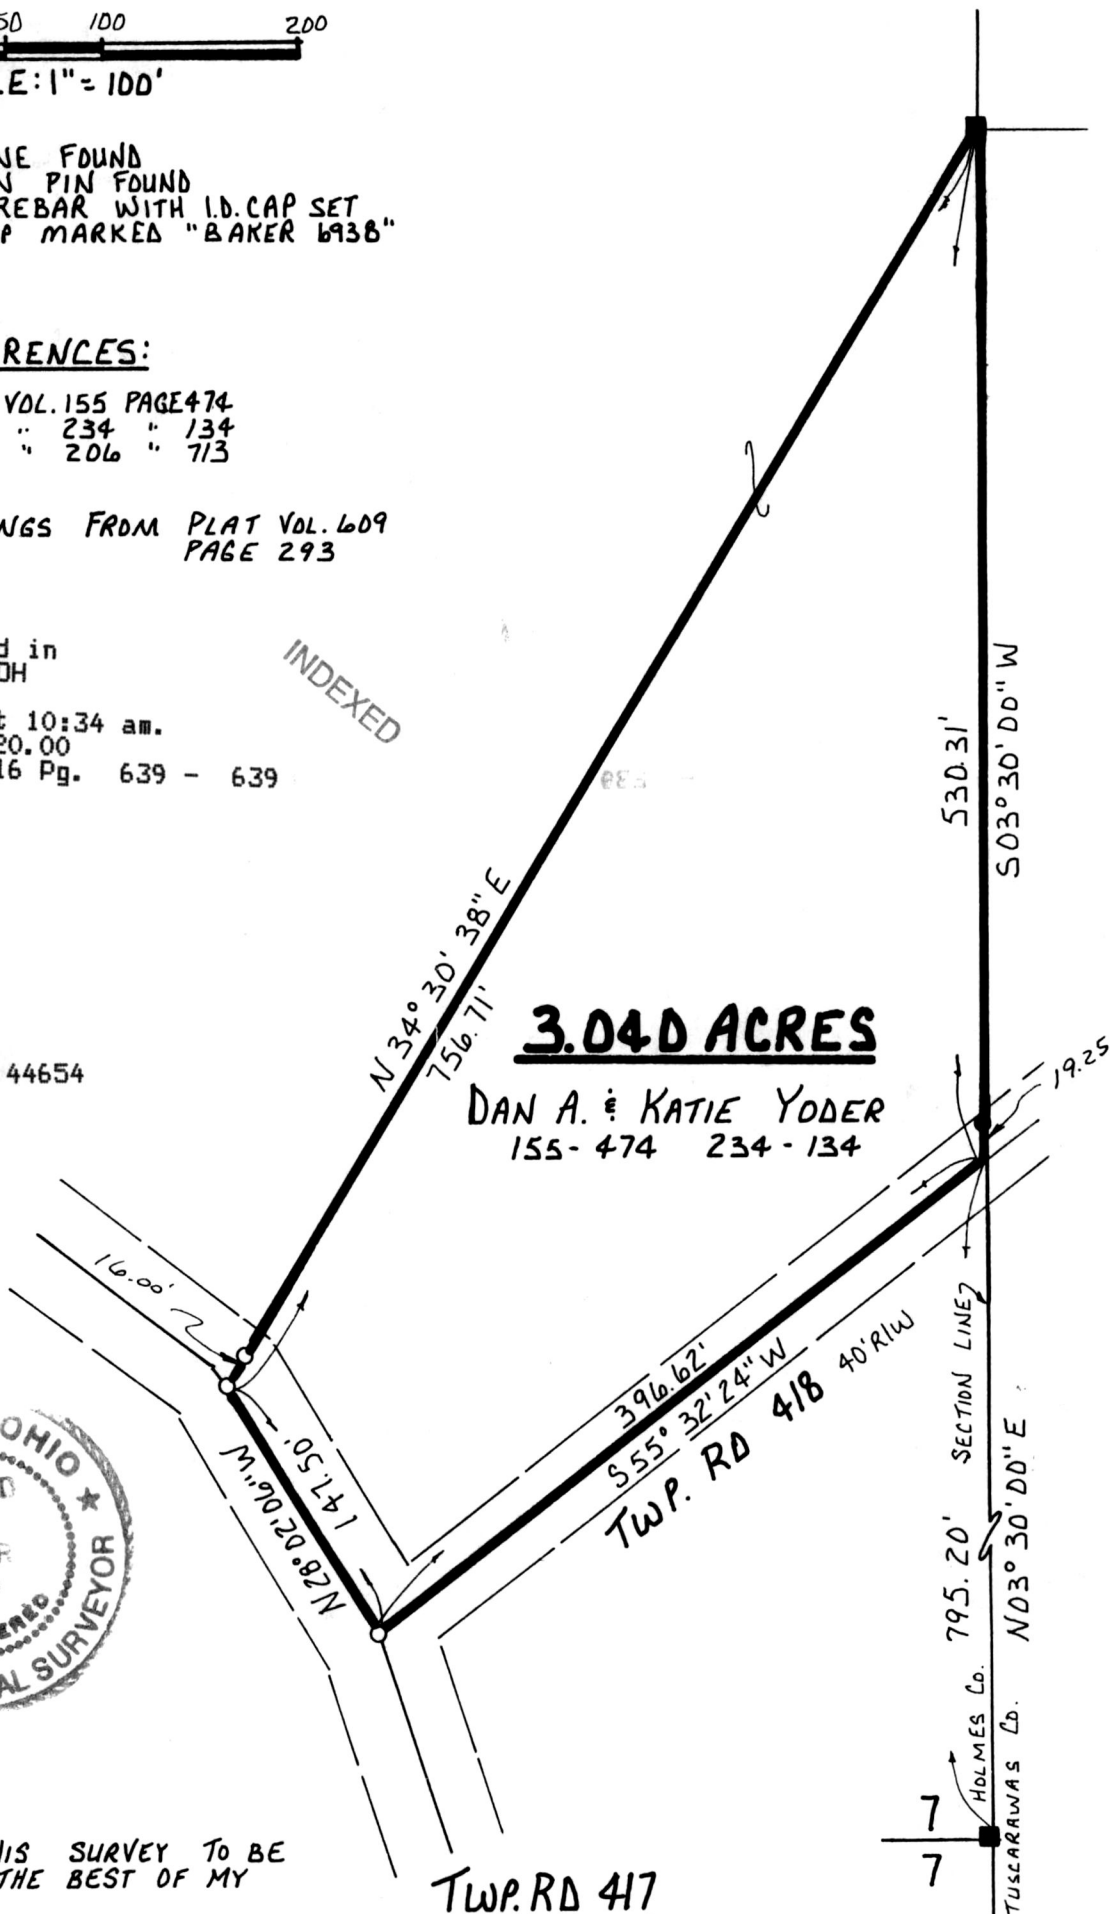

I CERTIFY THIS SURVEY TO BE  
 CORRECT TO THE BEST OF MY  
 KNOWLEDGE.

*Donald C. Baker*  
 DONALD C. BAKER P.S. 6938

138 N. CLAY ST.  
 MILLERSBURG, OHIO 44654  
 PH: (330) 674-4788

JUNE 16, 1997

32397 FJM  
 F.C.C. - J.D. DARR

TWP. RD 417  
 UNKNOWN RIW

APPROVED FOR TRANSFER ONLY  
 NO SUBDIVISION PLAT REQUIRED  
 (O.R.C. 711.001 & 711.131)  
 Lot(s) not for building unless  
 approved by Board of Health.  
 HOLMES CO. PLANNING COMM.

By *Adj.* Date *1/20/98*

PLAT APPROVED

*1/27/98 B*