

WALNUT CREEK TOWNSHIP
3RD. QTR. LOT 2
T-9N; R-SW
HOLMES COUNTY, OHIO

0 100 200 400
SCALE: 1" = 200'

REFERENCES:

DEED	VOL.	254	PAGE	421
"	"	247	"	759
"	"	246	"	178
"	"	254	"	717
PLAT	VOL.	5	PAGE	31
"	"	8	"	99

BEARINGS FROM PLAT VOL. 14 PG. 256

● IRON PIN FOUND
0518" REBAR WITH I.D. CAP SET
I.D. CAP MARKED "BAKER 6938"

SURVEYED FOR MERVIN SHETLER

9800000372
Filed for Record in
HOLMES COUNTY, OH
SALLY MILLER
On 01-27-1998 At 10:55 am.
SMALL PLAT 20.00
Book OR Vol. 16 Pg. 640 - 640
or vol 2 pg 292

INDEXED



ALBERT A. & RUTH YODER
246-178

IP. FD 501°29'15"W
0.91' FROM CORNER


I CERTIFY THIS SURVEY TO BE CORRECT
TO THE BEST OF MY KNOWLEDGE.

Donald C. Baker
DONALD C. BAKER P.S. 6938

138 N. CLAY ST.
MILLERSBURG, OHIO 44654
PH: (330) 674-4788

DECEMBER 1, 1997

70897 - FJM
F.C.C. - J.D. DARR

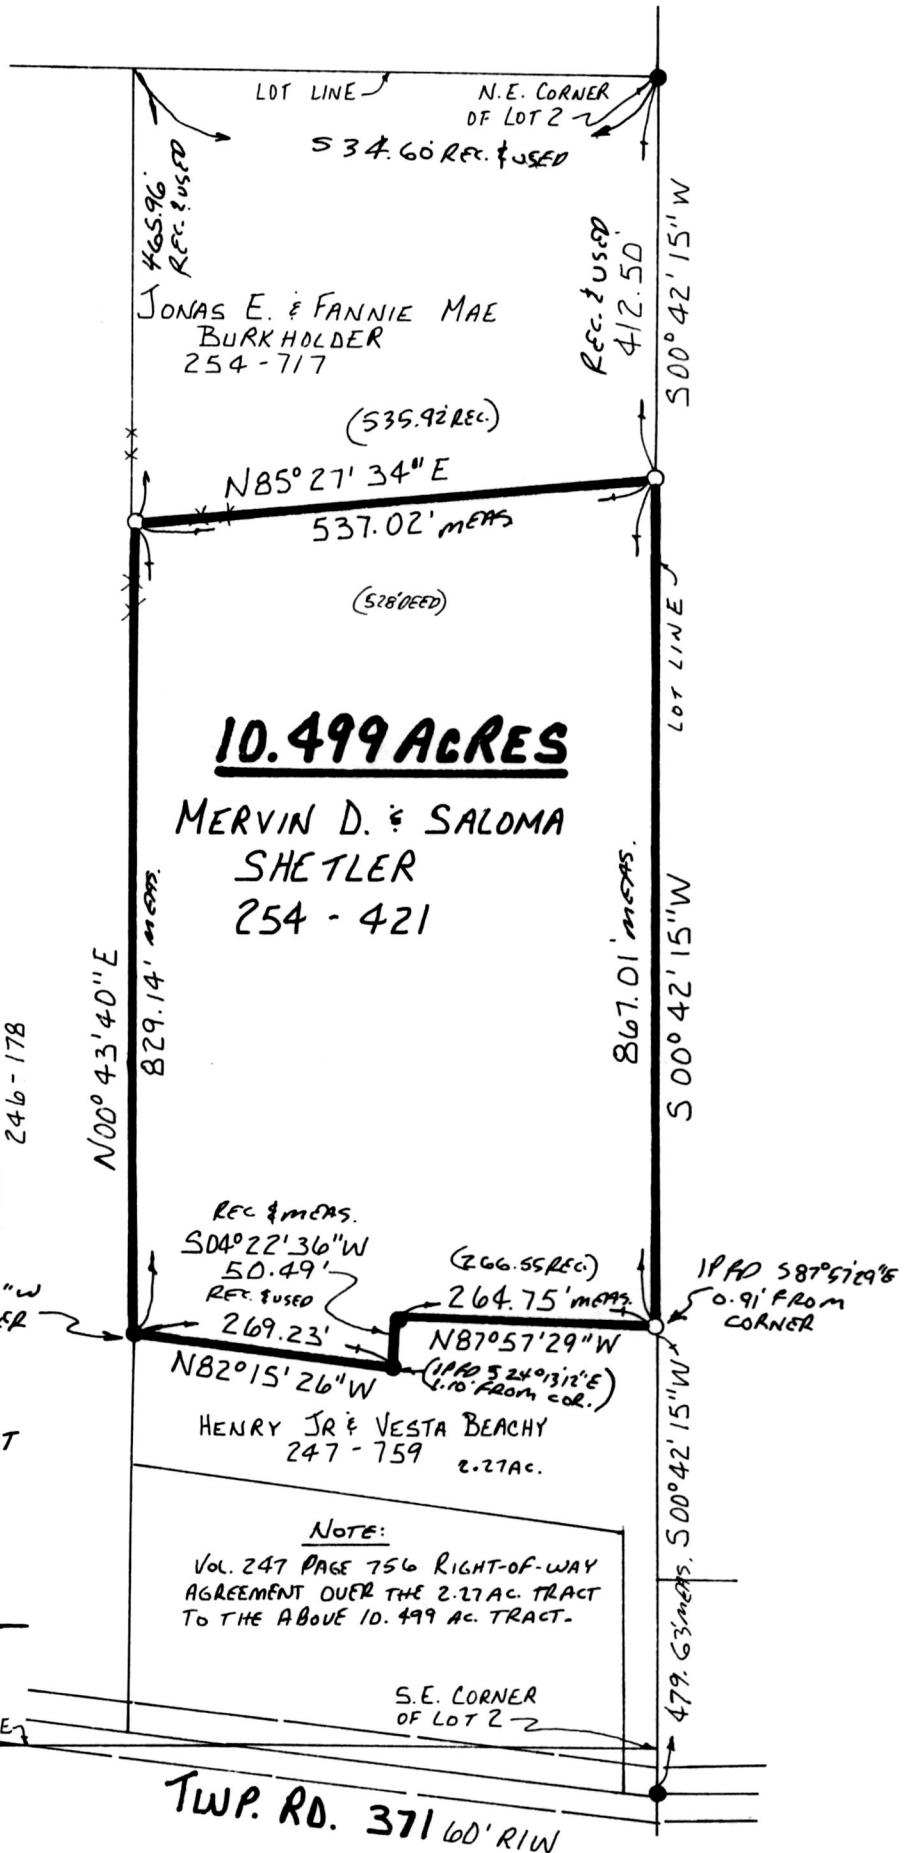

9800000372
LAUREL SCHMID ATTY
MILLERSBURG,

PLAT APPROVED

1/26/98-b