



SCALE: 1" = 100'

- IRON PIN FOUND
- 5/8" RE BAR WITH I.D. CAPSET
I.D. CAP MARKED "BAKER 6938"

REFERENCES:

DEED Vol. 208 PAGE 562
" " 208 " 714

PLAT Vol. 8 PAGE 561
" " 8 " 571


SALT CREEK TOWNSHIP
3RD. QTR. LOT 24

T-10N; R-5W
HOLMES COUNTY, OHIO
(SURVEYED FOR: JACOB MILLER)

VOL 16 PAGE 641

9800000383
Filed for Record in
HOLMES COUNTY, OH
SALLY MILLER
On 01-27-1998 At 02:51 pm.
SMALL PLAT 20.00
Book OR Vol. 16 Pg. 641 - 641
OR vol 2 pg 324

INDEXED

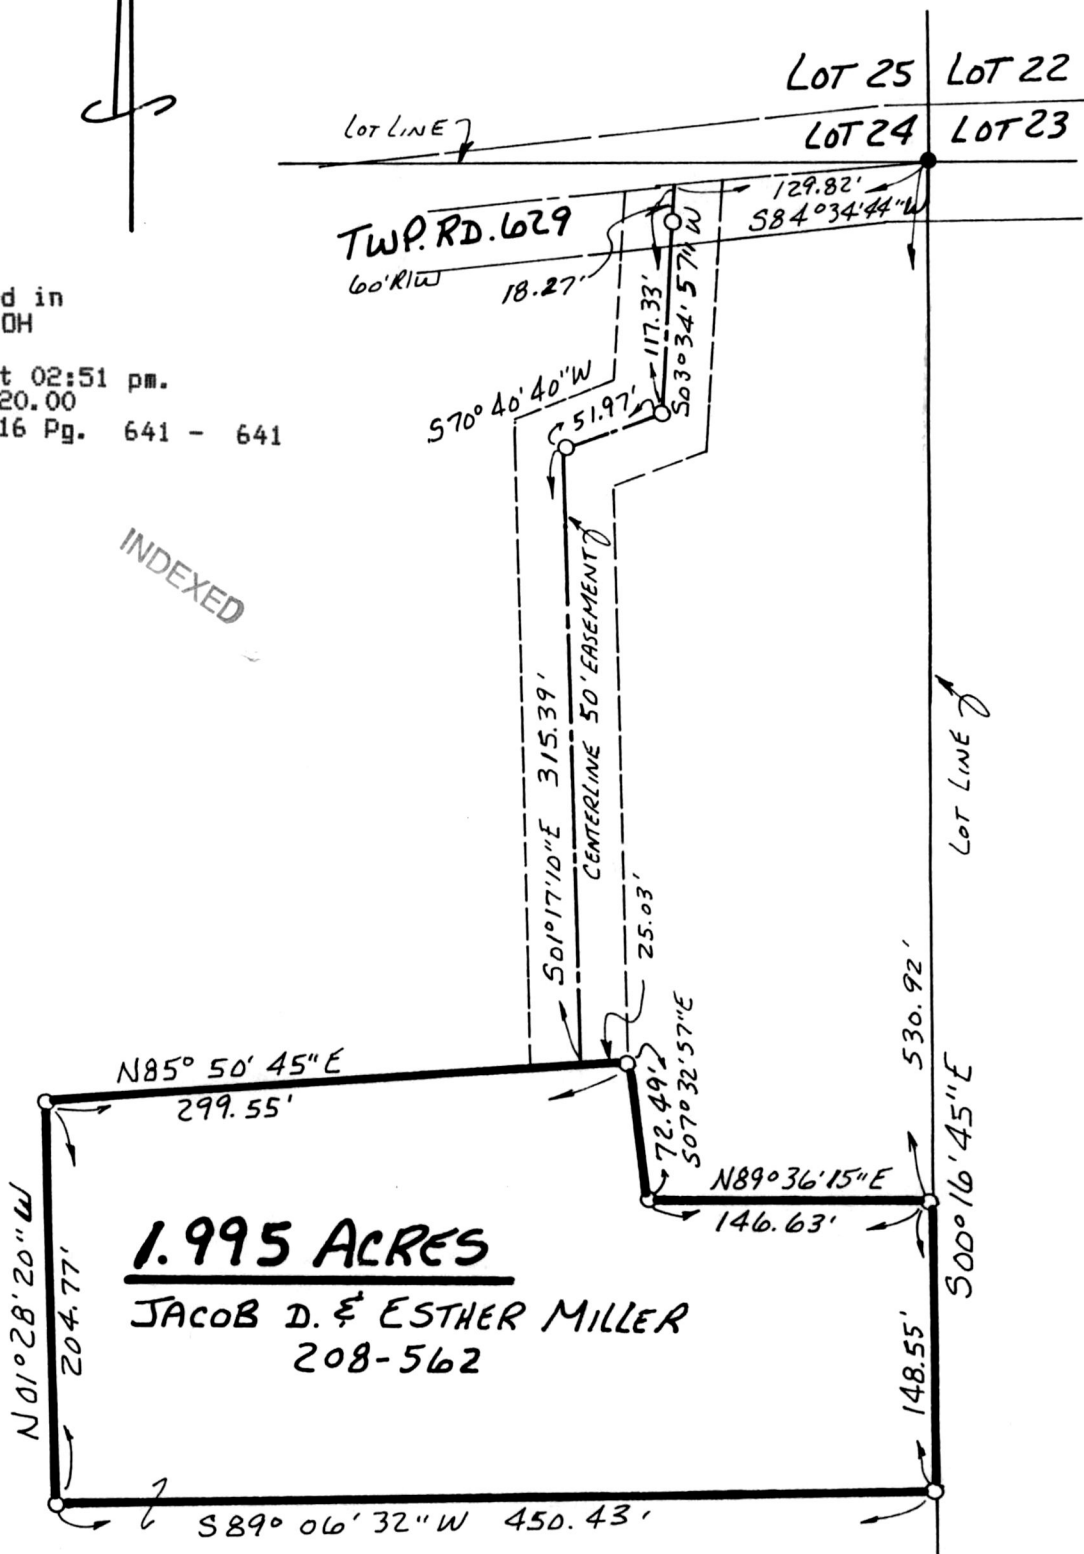

9800000383
JOHN R WALTMAN ATTY
MILLERSBURG,

I CERTIFY THIS SURVEY TO BE CORRECT
TO THE BEST OF MY KNOWLEDGE.

Donald C. Baker
DONALD C. BAKER P.S. 6938
138 N. CLA. ST.
MILLERSBURG, OHIO 44654
PH. (330) 674-4788
NOVEMBER 18, 1997
#66297-M.L. DAVIS
F.C.C. - J.D. DARR

980011

APPROVED FOR TRANSFER ONLY
NO SUBDIVISION PLAT REQUIRED
(O.R.C. 711.001 & 711.131)
Lot(s) not for building unless
approved by Board of Health.
HOLMES CO. PLANNING COMM.

By aj Date 11/27/98

PLAT APPROVED

11/27/98