

9800000452
Filed for Record in
HOLMES COUNTY, OH
SALLY MILLER
On 01-30-1998 At 03:12 pm.
SMALL PLAT
Book DR Vol. 16 Pg. 646
OR vol 2 pg 574


9800017
APPROVED FOR TRANSFER ONLY
NO SUBDIVISION PLAT REQUIRED
(O.R.C. 711.001 & 711.131)
Lot(s) not for building unless
approved by Board of Health.
HOLMES CO. PLANNING COMM.

By *[Signature]* Date 1/29/98

9800000452
MILLER & MAST ATTORNEYS
MILLERSBURG, OH 44654

PLAT APPROVED
1/30/98

INDEXED

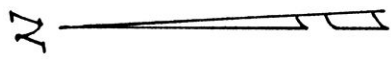


Atlee U. & Fannie Miller
(Vol. 210 P. 388)

Mervin A. & Ruth Rober
(Vol. 255 P. 806)

2.54 AC.

Henry M. & Verba Rober
(Vol. 187 P. 57)

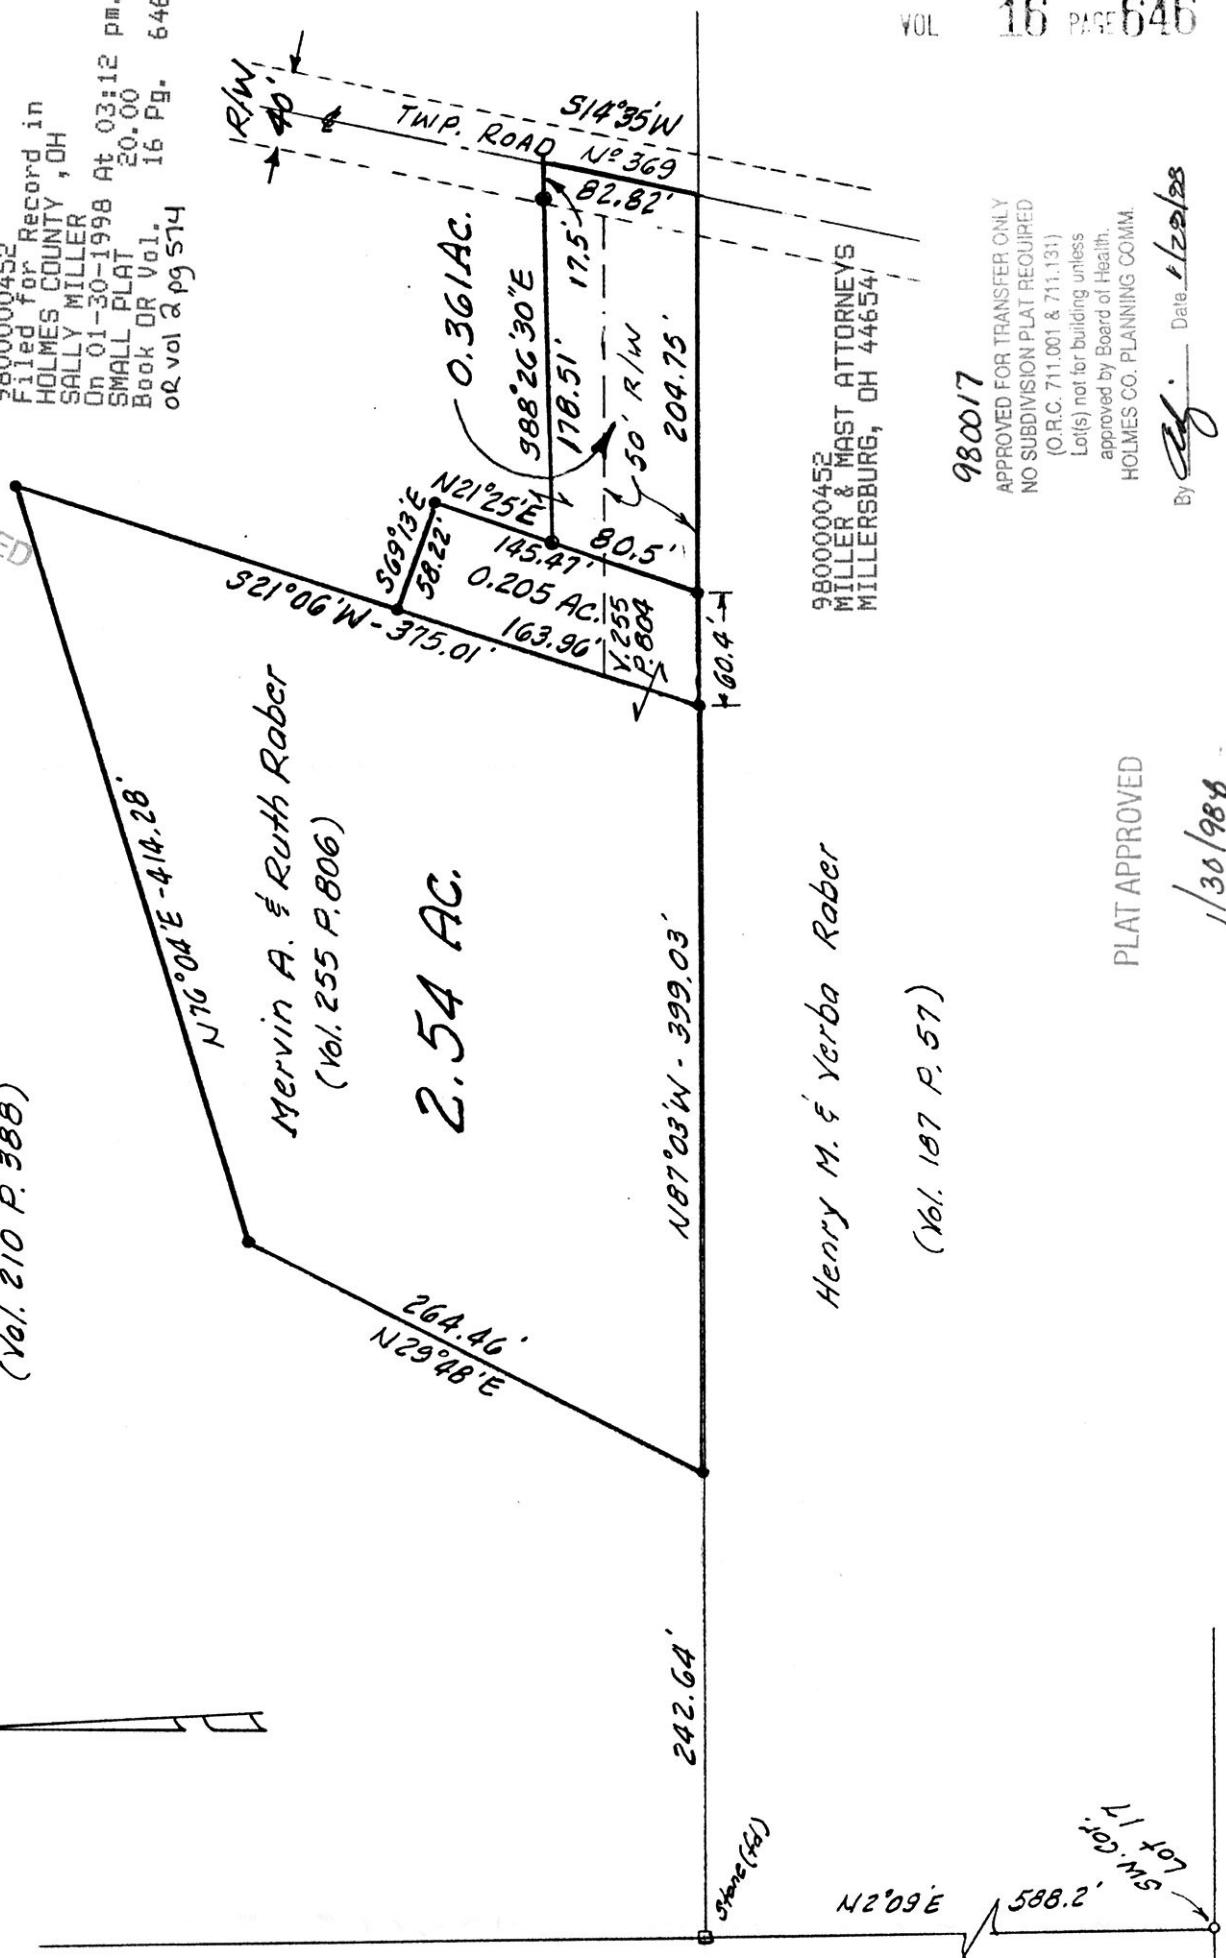

Note: Bearings are oriented to assumed North. Iron pins indicated (set) are 5/8" iron bars with plastic cap stamped Bair & Goodie.
o - denotes Iron pin (found)
● - denotes Iron pin (set)

PLAT OF SURVEY FOR
ATLEE U. MILLER

LOCATED IN Lot 17 in the Third Quarter
of Township 9, Range 5, Berlin Town-
ship, Holmes County, Ohio

SCALE 1 in. = 100 ft. DATE 4/30/90

BAIR & GOODIE SURVEYING, Inc.

153 North Broadway • NEW PHILADELPHIA, OHIO
TELEPHONE (216) 339-2552

I, THE UNDERSIGNED, HEREBY CERTIFY THAT THIS PLAT IS TRUE
AND CORRECT.

Charles R. Goodie
REG. SURVEYOR NO. 5521

REVISED - 4/11/92
REVISED - 9/19/92