

Ⓐ BRIAN J. & KAREN K. HUMMEL  
254-416 P.12-857

16 647


BERLIN TOWNSHIP  
1ST. QTR. LOTS 14 & 19  
T-9N R-6W  
HOLMES COUNTY, OHIO  
(SURVEYED FOR: PAUL WEAVER)



- SCALE: 1" = 200'
- ▲ R.R. SPIKE FOUND
  - IRON PIN FOUND
  - 5/8" REBAR WITH I.D. CAP SET  
I.D. CAP MARKED "BAKER 693B"

REFERENCES:

DEED VOL. 245	PAGE 477
" "	243 " 687
" "	262 " 452
" "	230 " 447
" "	277 " 568
PLAT VOL. 9	PAGE 43
" "	12 " 253

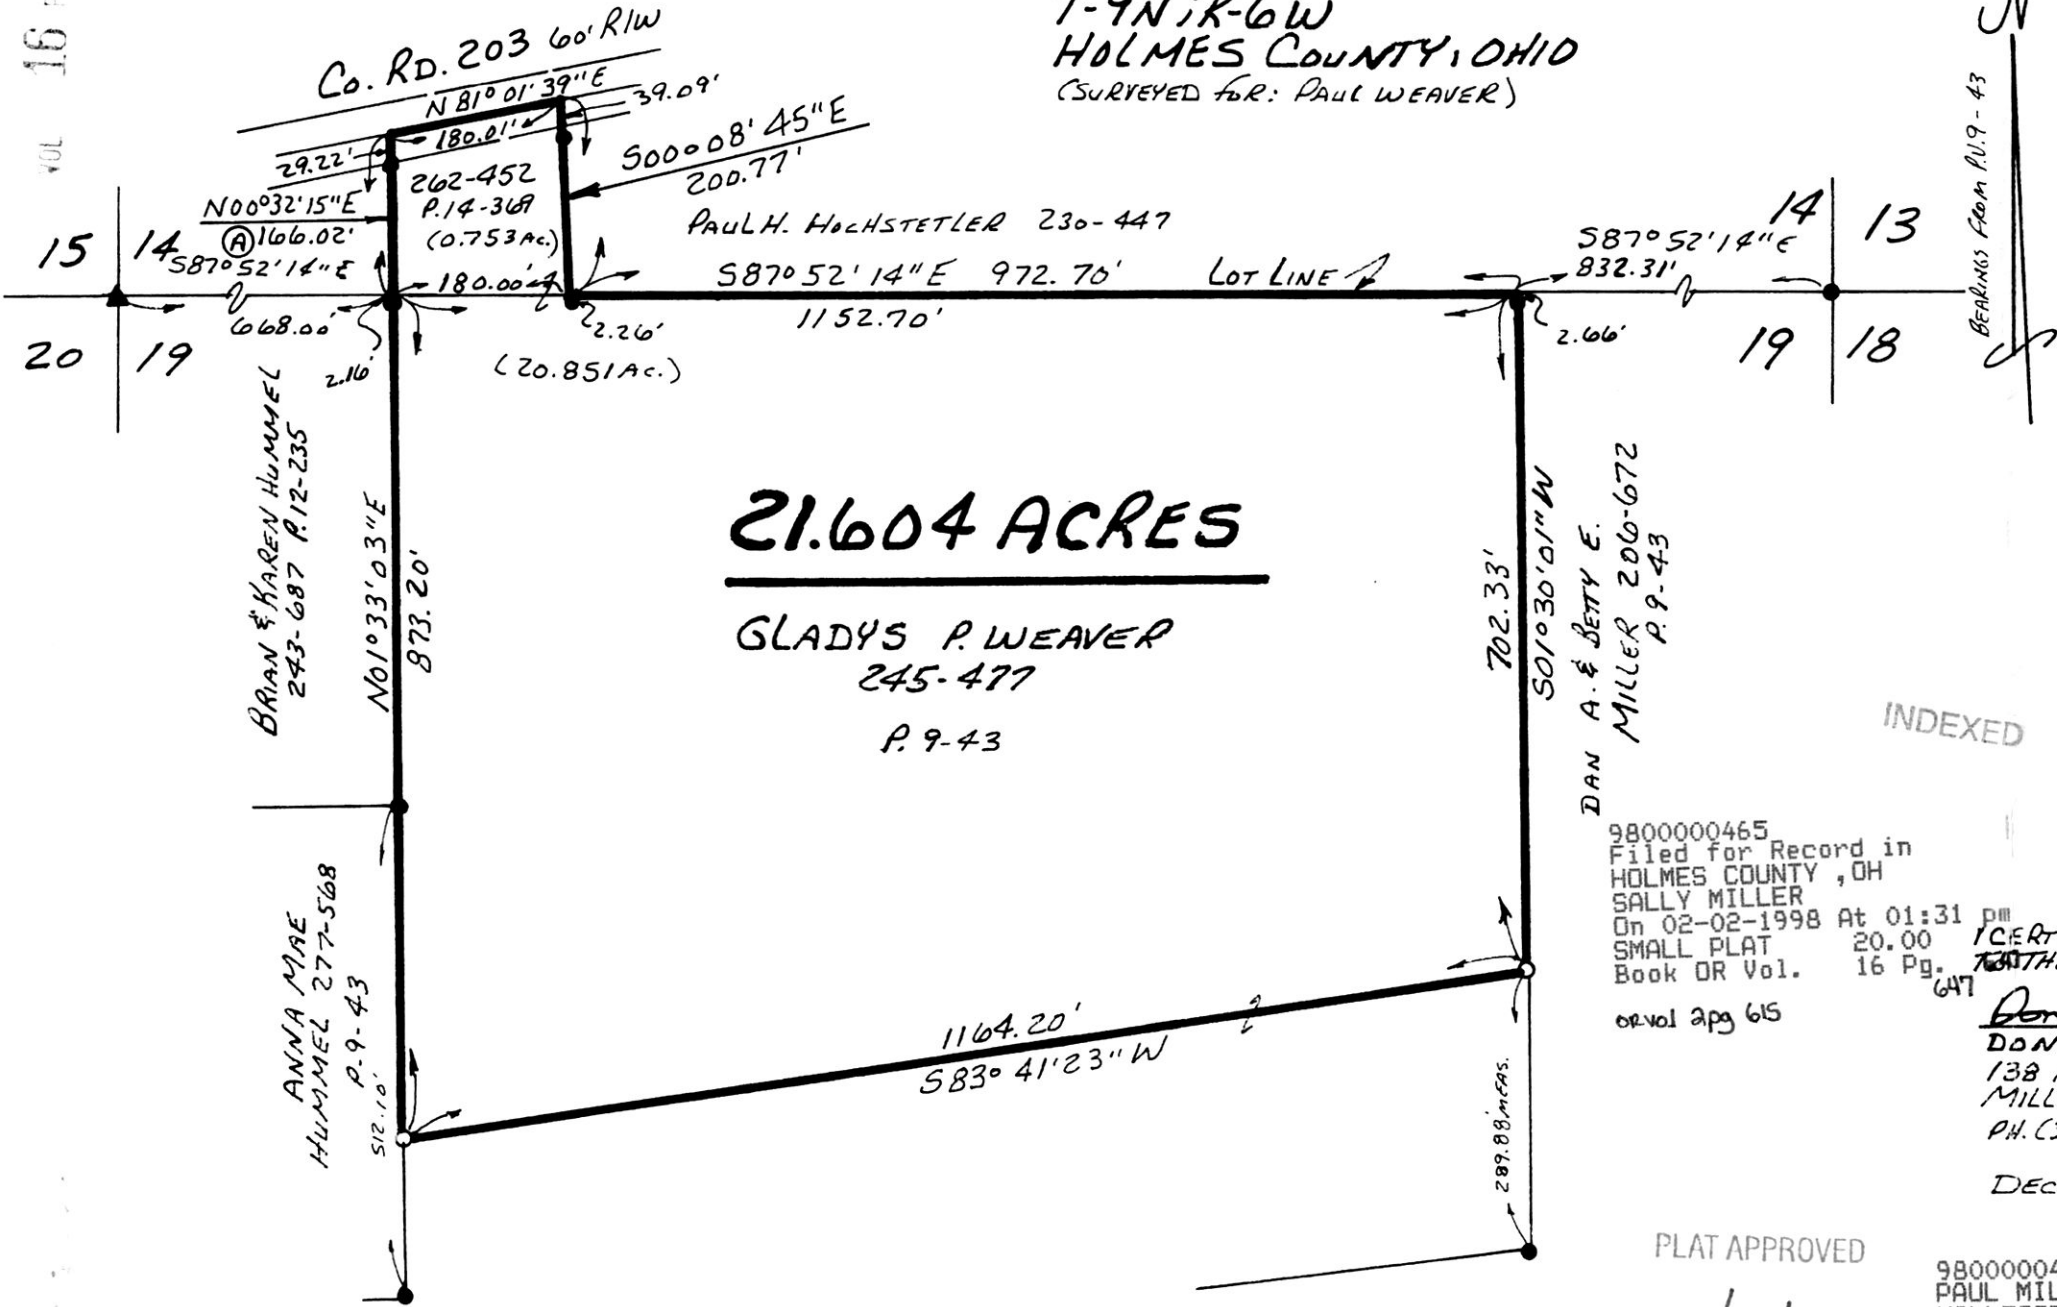

**21.604 ACRES**  
**GLADYS P. WEAVER**  
245-477  
P. 9-43

BEARINGS FROM P. 9-43

INDEXED



9800000465  
Filed for Record in  
HOLMES COUNTY, OH  
SALLY MILLER  
On 02-02-1998 At 01:31 PM  
SMALL PLAT 20.00  
Book OR Vol. 16 Pg. 647  
or vol app 65

I CERTIFY THIS SURVEY TO BE CORRECT  
TO THE BEST OF MY KNOWLEDGE.

Donald C. Baker  
DONALD C. BAKER P.S. 6938  
138 N. CLAY ST.  
MILLERSBURG, OHIO 44654  
PH. (330) 674-9788

DECEMBER 16, 1997  
# 75097 - M.L. DAUS  
F.C.C. - F.D. BAKER

PLAT APPROVED  
1/30/98

9800000465  
PAUL MILLER LAW OFFICE  
MILLERSBURG, OH 44654