

REFERENCES:

DEED VOL. 254 PAGE 943
 " " 249 " 533

- STONE FOUND
- IRON PIN FOUND
- ▲ R.R. SPIKE FOUND
- 5/8" REBAR WITH I.D. CAP SET
- I.D. CAP MARKED "BAKER 6938"



**PAINT TOWNSHIP
 S.E. QTR. SECTION 29
 T-15N; R-11W
 HOLMES COUNTY, OHIO**

BEARINGS FROM PLAT VOL. 14
 PAGE 455

SURVEYED FOR ADEN M. YODER

9800000769
 Filed for Record in
 HOLMES COUNTY, OH
 SALLY MILLER
 On 02-20-1998 At 02:23 pm.
 SMALL PLAT 20.00
 Book OR Vol. 16 Pg. 656 - 656
 OR vol 3 pg 712

INDEXED

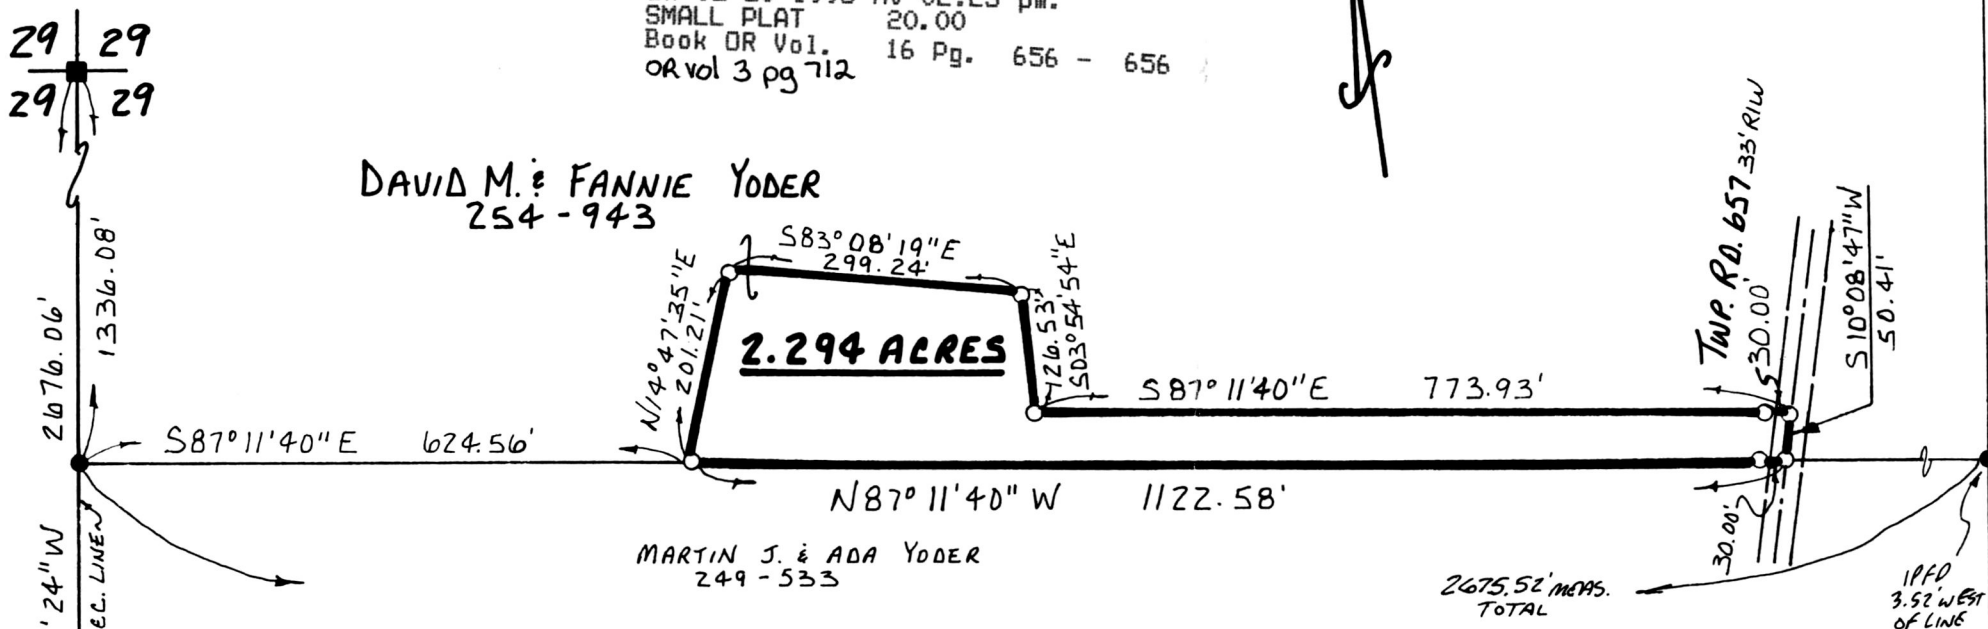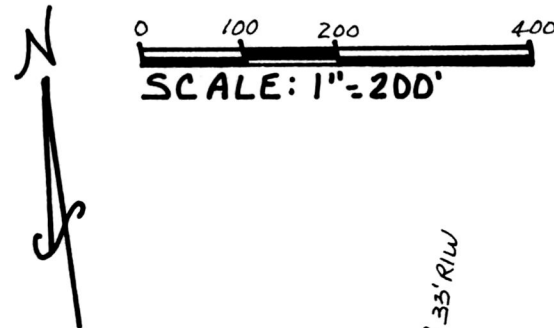

980032

APPROVED FOR TRANSFER ONLY
 NO SUBDIVISION PLAT REQUIRED
 (O.R.C. 711.001 & 711.131)
 Lot(s) not for building unless
 approved by Board of Health.
 HOLMES CO. PLANNING COMM.

Date 2/19/98



I CERTIFY THIS SURVEY TO CORRECT
 TO THE BEST OF MY KNOWLEDGE.

Donald C. Baker

DONALD C. BAKER P.S. 6938
 138 N. CLAY ST.
 MILLERSBURG, OHIO 44654
 PH: (330) 674-4788
 JANUARY 23, 1998

9800000769
 LAUREL SCHMID ATTY
 MILLERSBURG,

PLAT APPROVED

2/20/98-b

5098 - FJM
 F.C.C. - J.D. DARR

VOL 16 Page 656