

BERLIN TOWNSHIP
N.W. QTR. SECTION 4
T-9N; R-5W
HOLMES COUNTY, OHIO




SCALE: 1" = 100'

- IRON PIN FOUND
- ▲ R.R. SPIKE FOUND
- △ R.R. SPIKE SET
- 5/8" REBAR WITH I.D. CAP SET
I.D. CAP MARKED "BAKER 6938"

REFERENCES:

- DEED VOL. 182 PAGE 307
- DEED VOL. 272 PAGE 962
- DEED VOL. 153 PAGE 551
- DEED VOL. 153 PAGE 555 & 557
- DEED VOL. 249 PAGE 495
- DEED VOL. 139 PAGE 429
- DEED VOL. 185 PAGE 887

BEARINGS FROM PLAT VOL. 4 PAGE 131

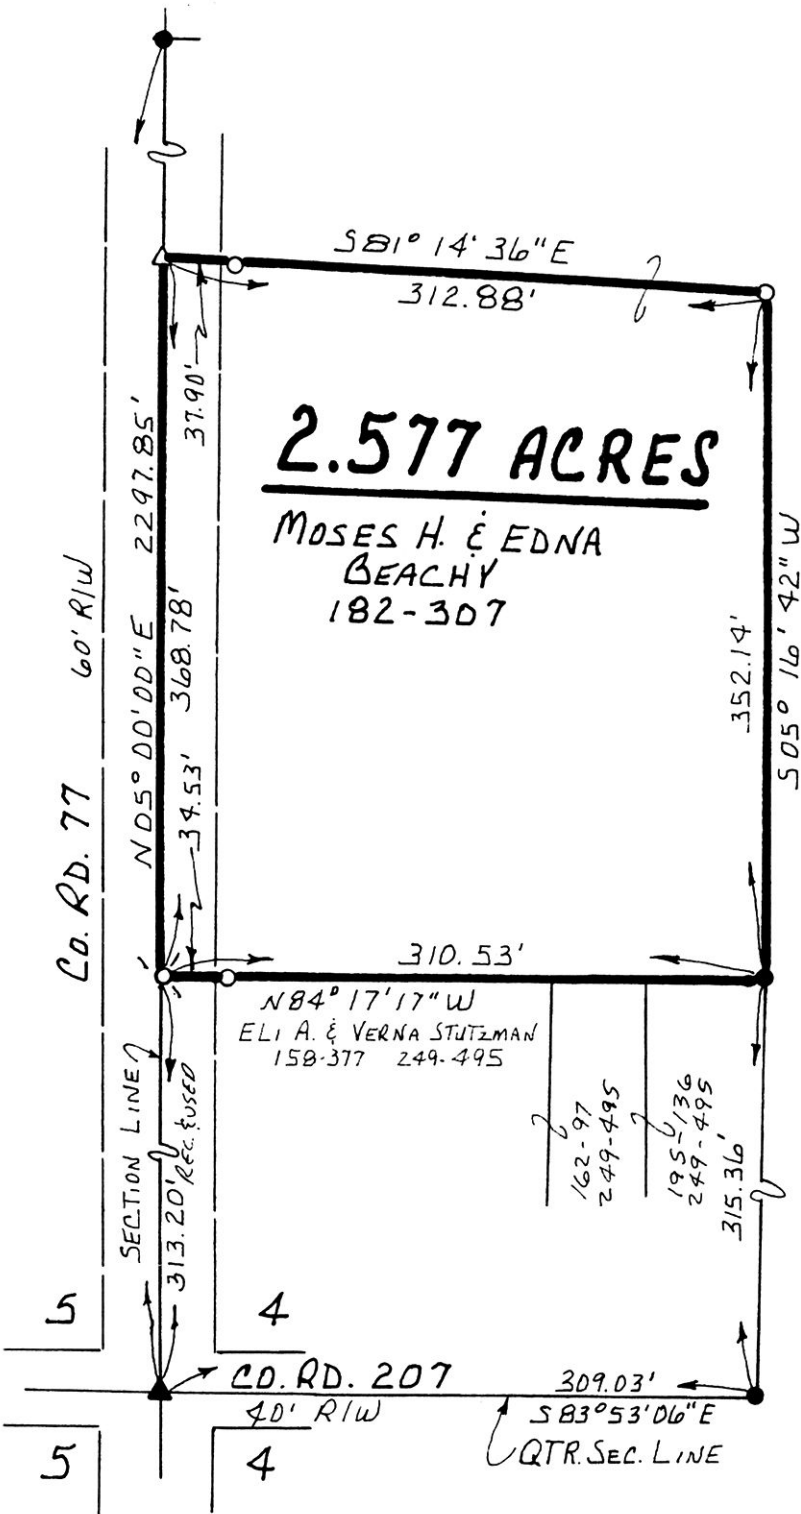

9800000825
Filed for Record in
HOLMES COUNTY, OH
SALLY MILLER
On 02-25-1998 At 11:47 am.
SMALL PLAT 20.00
Book OR Vol. 16 Pg. 659 - 659
OR Vol 3 pg 910

INDEXED

I CERTIFY THIS SURVEY TO BE CORRECT
TO THE BEST OF MY KNOWLEDGE.

Donald C. Baker
DONALD C. BAKER P.S. 6938
595B T.R. 322
MILLERSBURG, OHIO 44654
MAY 22, 1996



980033
APPROVED FOR TRANSFER ONLY
NO SUBDIVISION PLAT REQUIRED
(O.R.C. 711.001 & 711.131)
Lot(s) not for building unless
approved by Board of Health,
HOLMES CO. PLANNING COMM.

By [Signature] Date 2/10/98
9800000825
WILLIAM ANFANG III ATTY
434 N MARKET ST
WOOSTER, OH 44691

29996-SRU

PLAT APPROVED
2/20/98-b