

BERLIN TOWNSHIP
 1ST. QTR. LOT 20
 T-9N; R-6W
 HOLMES COUNTY, OHIO
 (SURVEYED FOR: PAUL GERBER)




SCALE: 1" = 100'

- IRON PIN FOUND
- △ R.R. SPIKE SET
- 5/8" REBAR WITH I.D. CAP SET
 I.D. CAP MARKED "BAKER 6938"

REFERENCES:

- DEED Vol. 189 PAGE 781
 " " 220 " 863
- PLAT Vol. 7 PAGE 397
 " " 12 " 813
 " " 12 " 865

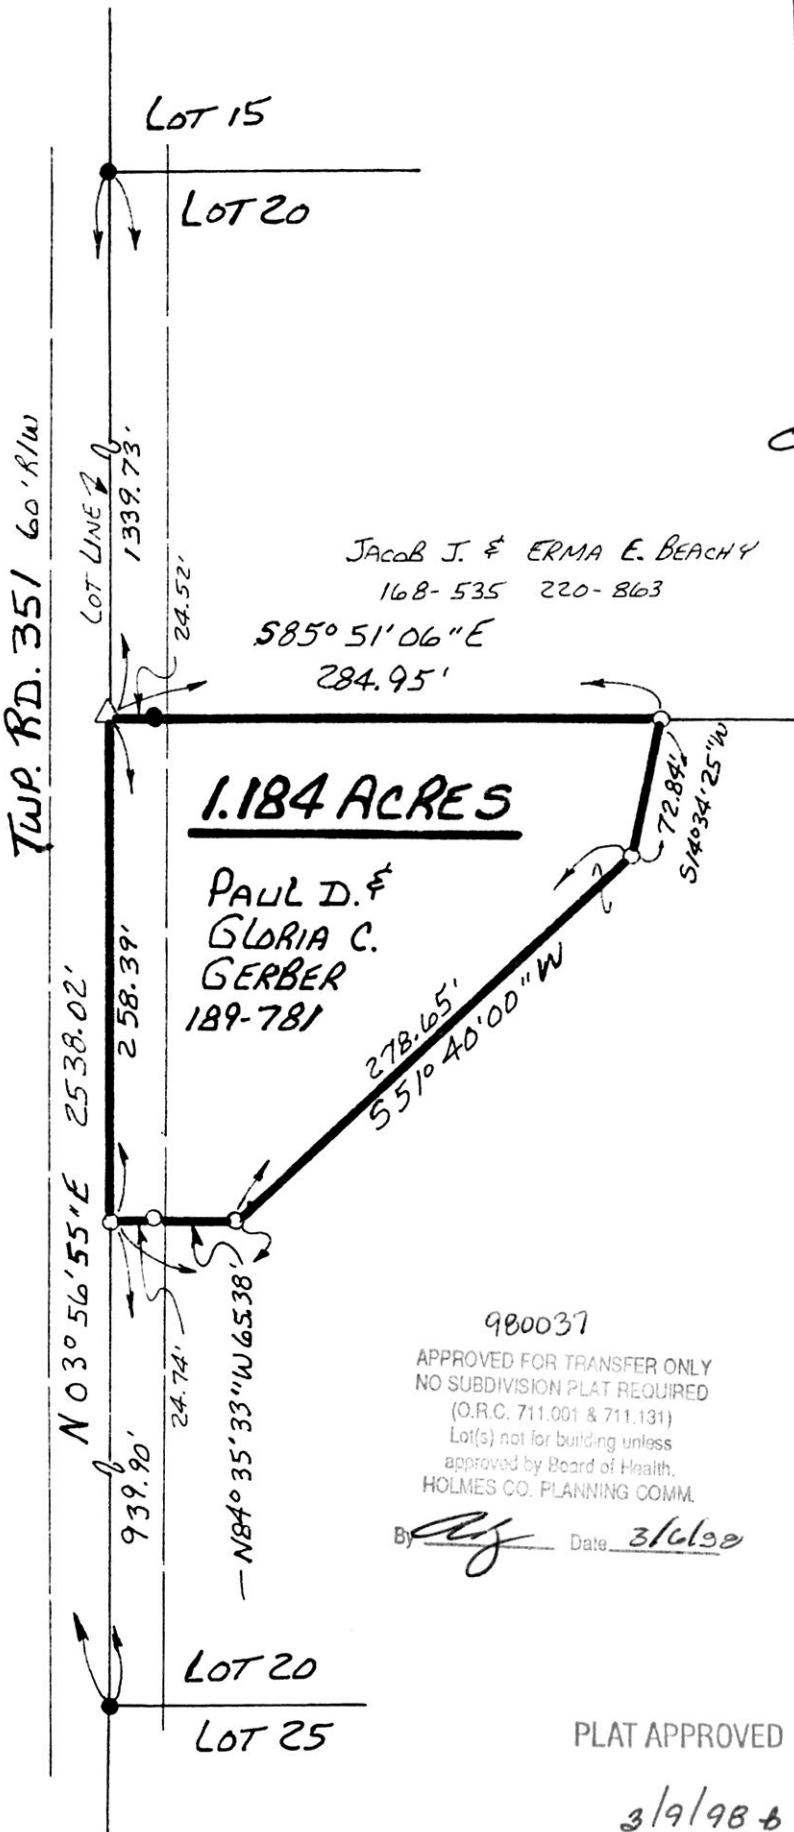

9800001013
 Filed for Record in
 HOLMES COUNTY, OH
 SALLY MILLER
 On 03-09-1998 At 03:45 pm.
 SMALL PLAT 20.00
 Book OR Vol. 16 Pg. 668
 OR vol 4 pg 612

INDEXED



9800001014
 MILLER & MAST
 MILLERSBURG, OH 44654

980037

APPROVED FOR TRANSFER ONLY
 NO SUBDIVISION PLAT REQUIRED
 (O.R.C. 711.001 & 711.131)
 Lot(s) not for building unless
 approved by Board of Health.
 HOLMES CO. PLANNING COMM.

By [Signature] Date 3/6/98

I CERTIFY THIS SURVEY TO BE CORRECT
 TO THE BEST OF MY KNOWLEDGE.

[Signature]
 DONALD C. BAKER P.S. 6938
 138 N. CLAY ST.
 MILLERSBURG, OHIO 44654
 PH. (330) 674-4788

FEBRUARY 17, 1998

#6398-M.L.DAVIS
 F.C.C.-J.D. DARR

PLAT APPROVED

3/9/98 b