

SALT CREEK TOWNSHIP
3RD. QTR. LOT 28
T-10 N ; R-5 W
HOLMES COUNTY, OHIO
(SURVEYED FOR: MITCH MILLER & ABE KEIM)

9800001109
Filed for Record in
HOLMES COUNTY, OH
SALLY MILLER
On 03-16-1998 At 02:16 PM.
SMALL PLAT 20.00
Book OR Vol. 16 Pg. 670 - INDEXED
OR vol 4 pgs 983/985/987



SCALE: 1" = 200'

- IRON PIN FOUND
- 5/8" REBAR WITH I.D. CAP SET
- I.D. CAP MARKED "BAKER 6938"

REFERENCES:

DEED VOL. 223 PAGE 336
" " 228 " 136

BEARINGS FROM PLAT VOL. 10 PAGE 448

NOTE:

THE 0.500 AC. TRACT TO BE ADDED TO
MILAN J. & MARILYN RABER



I CERTIFY THIS SURVEY TO BE CORRECT
TO THE BEST OF MY KNOWLEDGE.

Donald C. Baker

DONALD C. BAKER P. S. 6938
138 N. CLAY ST.
MILLERSBURG, OH 44654
PH. (330) 674-4788


FEBRUARY 11, 1998

#5898 - M. C. DAVIS
#6098 -

F.C.C. - J.D. DARR

PLAT APPROVED

3/13/98

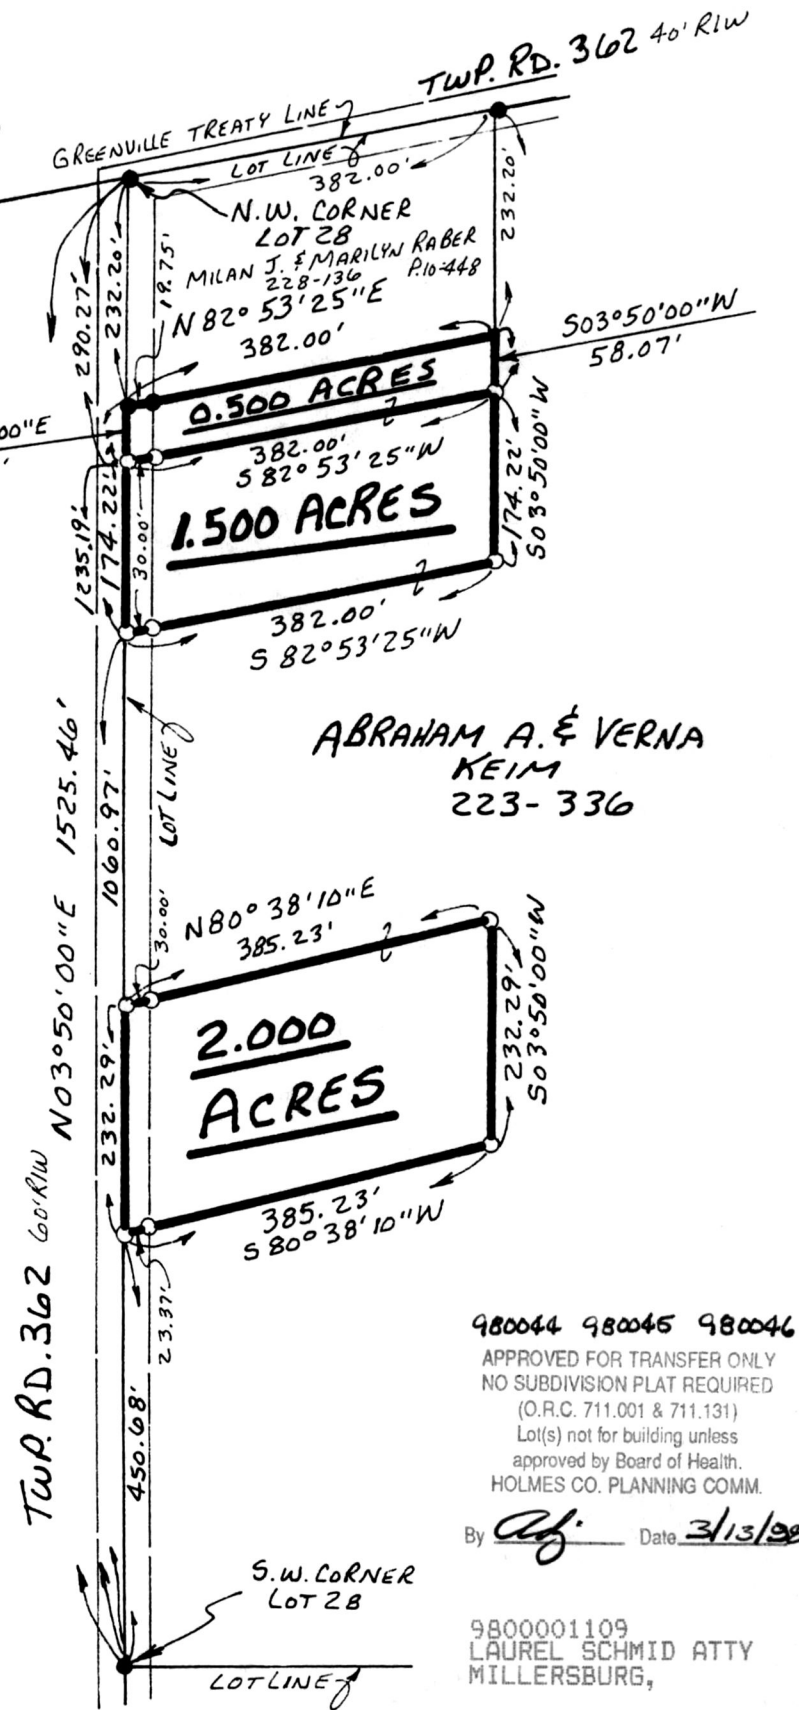

ABRAHAM A. & VERNA
KEIM
223-336

980044 980045 980046

APPROVED FOR TRANSFER ONLY
NO SUBDIVISION PLAT REQUIRED
(O.R.C. 711.001 & 711.131)
Lot(s) not for building unless
approved by Board of Health.
HOLMES CO. PLANNING COMM.

By *Adj.* Date 3/13/98

9800001109
LAUREL SCHMID ATTY
MILLERSBURG,