


REFERENCES:

DEED	VOL.	282	PAGE	164
..	..	226	..	227
..	..	148	..	577
..	..	114	..	276
..	..	214	..	218

BEARINGS FROM PLAT VOL.10 PAGE 742

SURVEYED FOR PROGRESSIVE CROP SERVICE, INC.


RIPLEY TOWNSHIP
S.W. QTR. SECTION 3
T-17N; R-14W
HOLMES COUNTY, OHIO

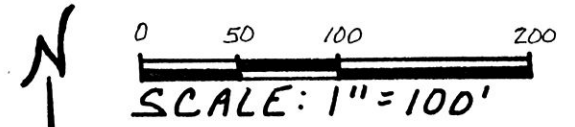

- STONE FOUND
- ▲ R.R. SPIKE FOUND
- IRON PIN FOUND
- △ R.R. SPIKE SET
- 5/8" REBAR WITH I.D. CAP SET
- I.D. CAP MARKED "BAKER 6938"

INDEXED

9800001145
 Filed for Record in
 HOLMES COUNTY, OH
 SALLY MILLER
 On 03-17-1998 At 10:38 am.
 SMALL PLAT 20.00
 Book OR Vol. 16 Pg. 671 - 671
 or vol Spg 106

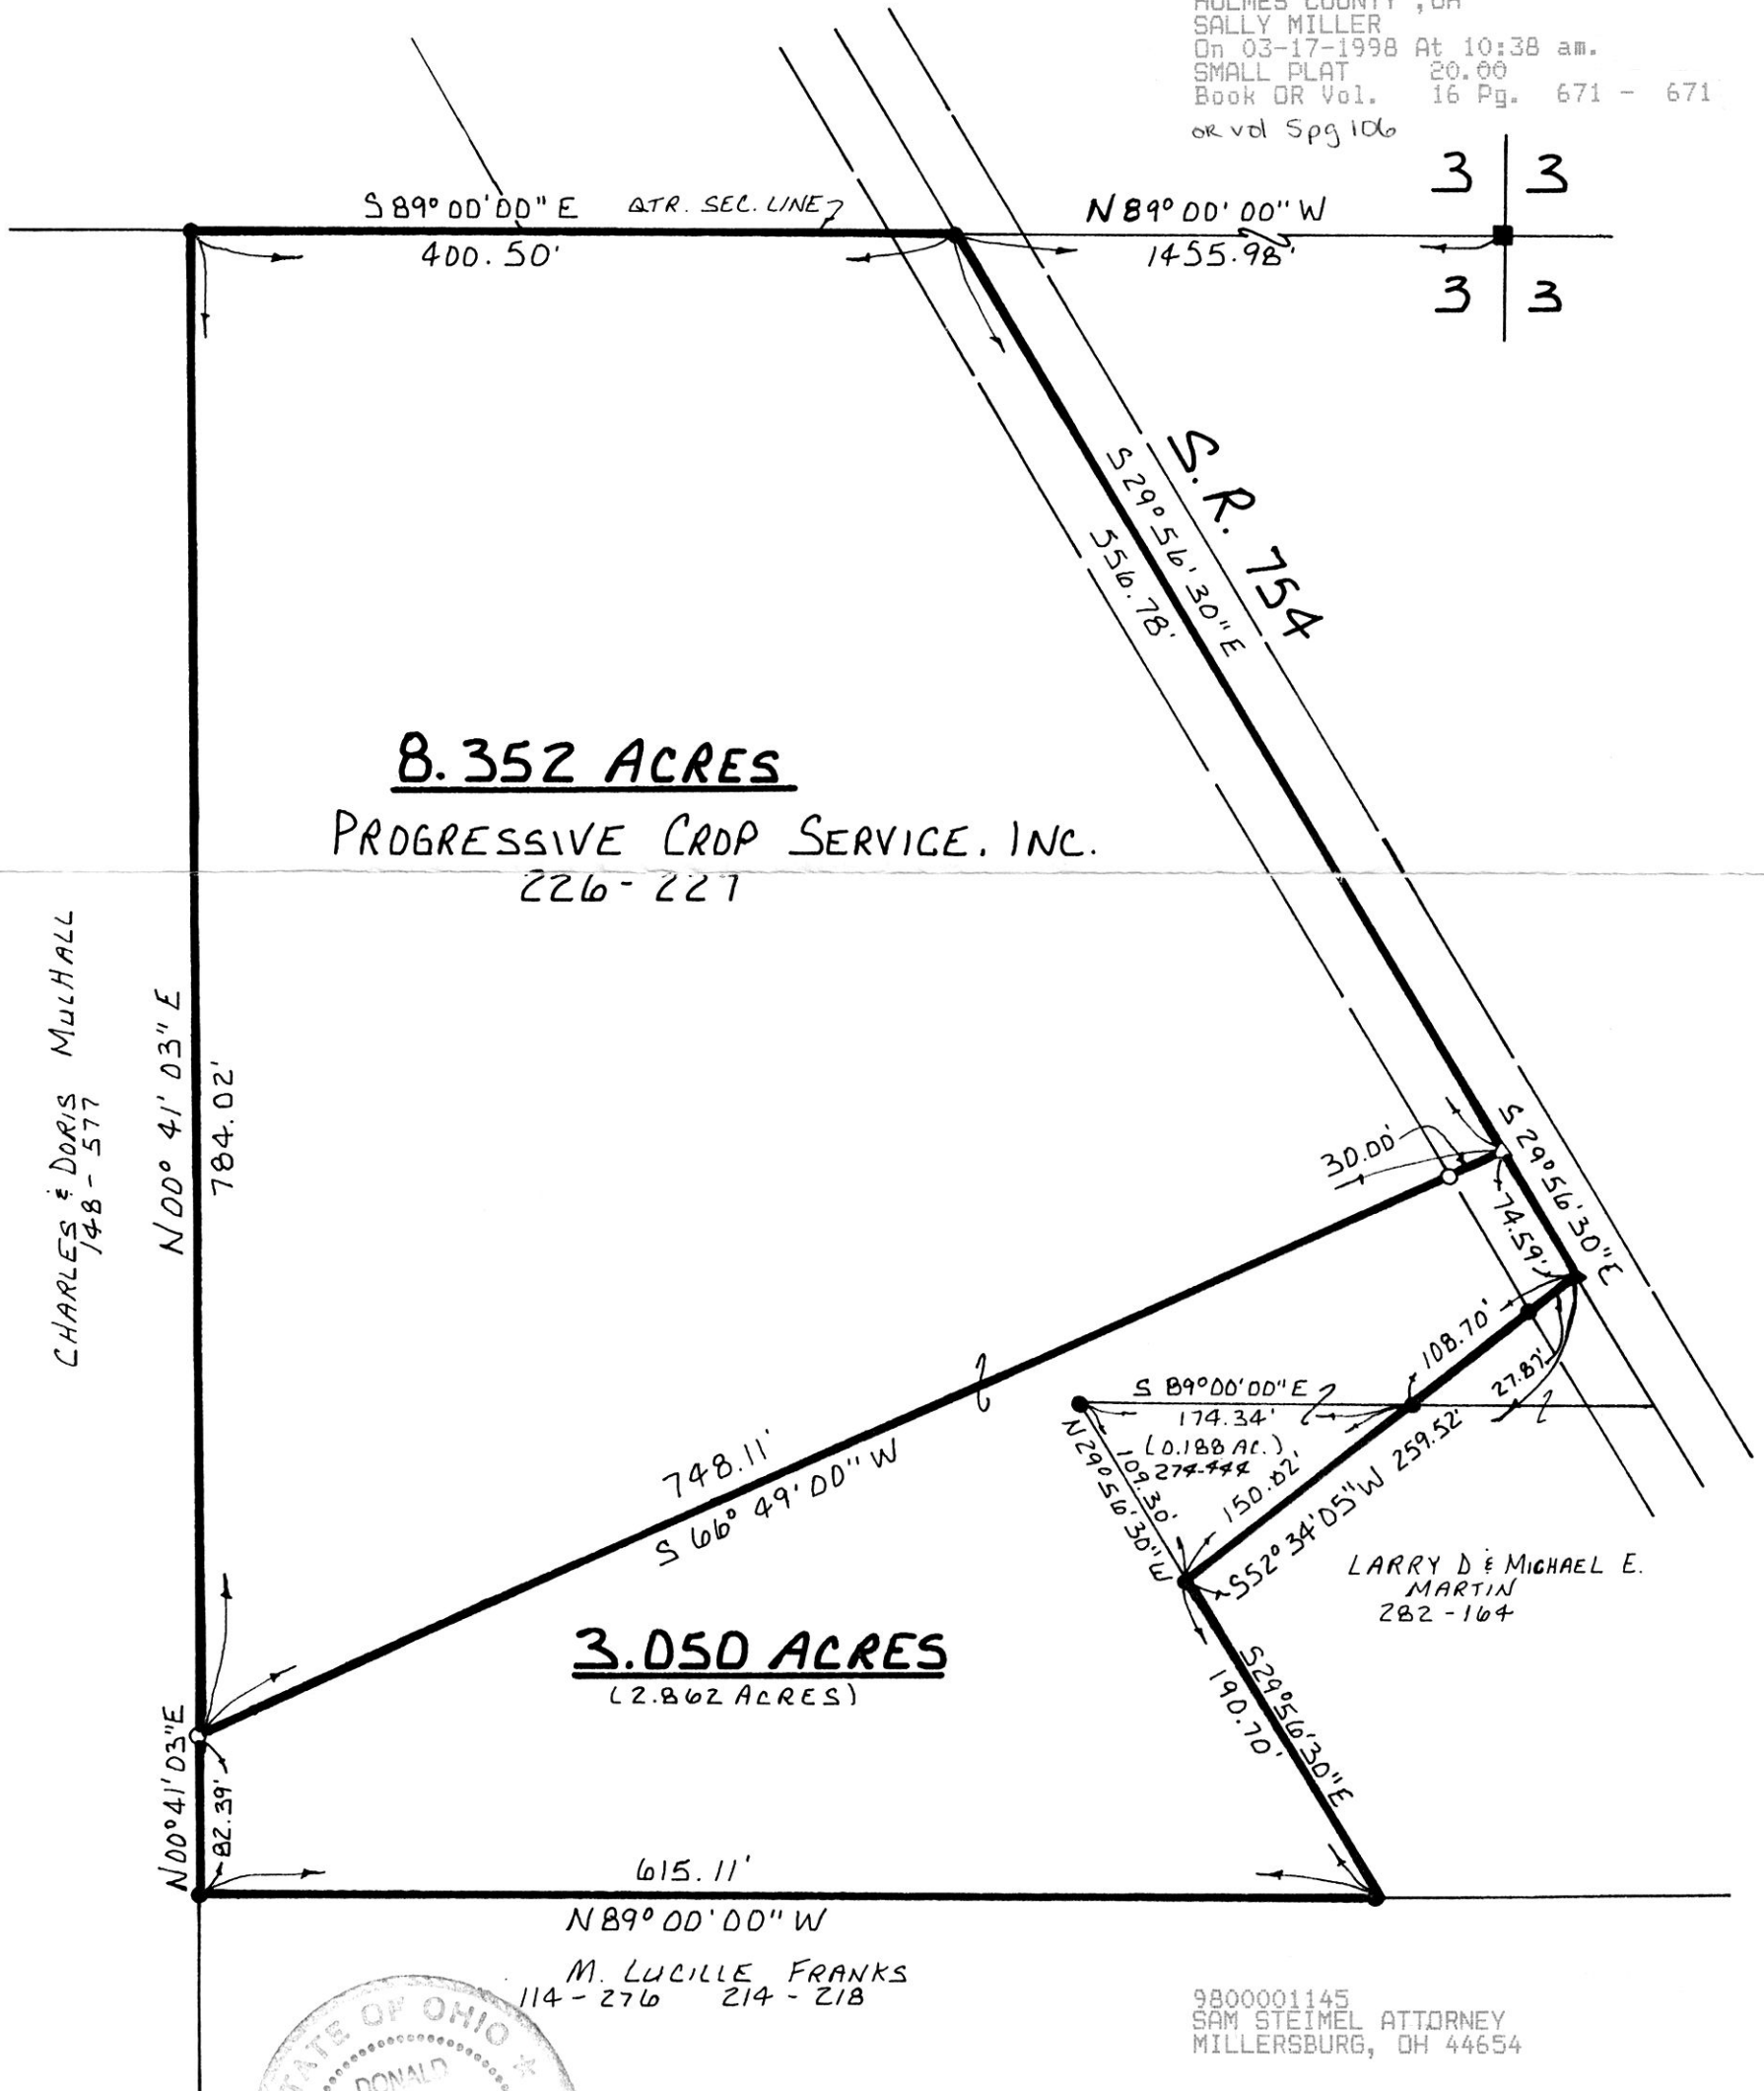

CHARLES & DORIS MULHALL
148-577

LARRY D & MICHAEL E. MARTIN
282-164

M. LUCILLE FRANKS
114-276 214-218

9800001145
SAM STEIMEL ATTORNEY
MILLERSBURG, OH 44654

980042
 APPROVED FOR TRANSFER ONLY
 NO SUBDIVISION PLAT REQUIRED
 (O.R.C. 711.001 & 711.131)
 Lot(s) not for building unless
 approved by Board of Health.
 HOLMES CO. PLANNING COMM.



I CERTIFY THIS SURVEY TO BE CORRECT TO THE BEST OF MY KNOWLEDGE.

Donald C. Baker
 DONALD C. BAKER
 138 N. CLAY ST.
 MILLERSBURG, OHIO 44654
 JANUARY 26, 1998

P.S. 6938
 PH: (330) 674-4788
 # 798 - FJM
 F.C.C. - J.D. DARR

PLAT APPROVED

3/13/98B

Date 3/13/98