


REFERENCES:
DEED VOL. 259 PAGE 547
" " 247 " 11


SALT CREEK TOWNSHIP
S.E. QTR. SECTION 28
T-15N ; R-12W
HOLMES COUNTY, OHIO
(SURVEYED FOR: WILLIAM MILLER)

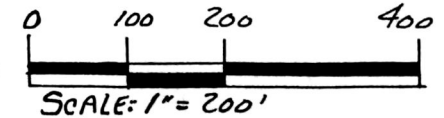

- SCALE: 1" = 200'
- STONE FOUND
 - IRON PIN FOUND
 - 5/8" REBAR WITH I.D. CAP SET
 - I.D. CAP MARKED "BAKER 6938"

INDEXED

9800001389
Filed for Record in
HOLMES COUNTY, OH
SALLY MILLER
On 03-30-1998 At 03:43 pm
SMALL PLAT 20.00
Book OR Vol. 16 Pg. 68
OR vol S pg 965

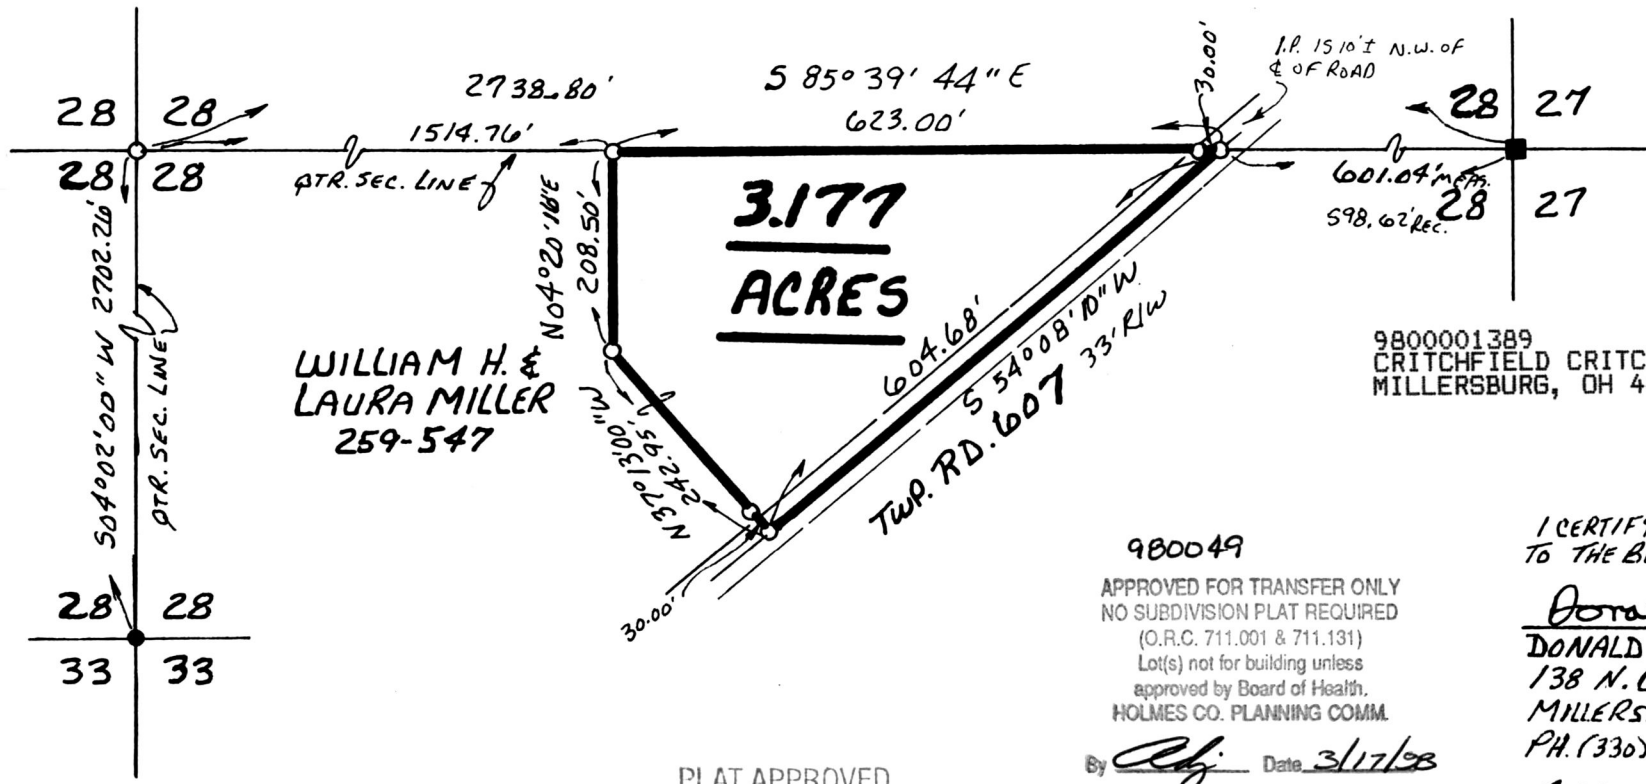

WILLIAM H. &
LAURA MILLER
259-547

3.177
ACRES

9800001389
CRITCHFIELD CRITCHFIELD
MILLERSBURG, OH 44654



980049
APPROVED FOR TRANSFER ONLY
NO SUBDIVISION PLAT REQUIRED
(O.R.C. 711.001 & 711.131)
Lot(s) not for building unless
approved by Board of Health.
HOLMES CO. PLANNING COMM.

By Adj. Date 3/17/98

PLAT APPROVED
3/18/98-B

I CERTIFY THIS SURVEY TO BE CORRECT
TO THE BEST OF MY KNOWLEDGE.

Donald C. Baker
DONALD C. BAKER P.S. 6938
138 N. CLAY ST.
MILLERSBURG, OHIO 44654
PH. (330) 674-4788

FEBRUARY 4, 1998

3398-M.L. DAVIS
F.C.C. - F.D. BAKER