


PAINT TOWNSHIP  
N.E. QTR. SECTION 35  
T-15N; R-11W  
HOLMES COUNTY, OHIO

(SURVEYED FOR: LARRY KEIM)

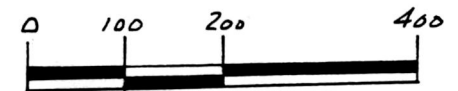

SCALE: 1" = 200'

- ▲ R.R. SPAKE FOUND
- IRON PIN FOUND
- 518" RE BAR WITH I.D. CAPSET I.D. CAP MARKED "BAKER 6938"

REFERENCES:

DEED VOL. 218	PAGE 303
" " 281	" 802
" " 281	" 799


BEARINGS FROM PLAT VOL. 16 PAGE 599



I CERTIFY THIS SURVEY TO BE CORRECT TO THE BEST OF MY KNOWLEDGE.

Donald C. Baker  
DONALD C. BAKER P.S. 6938  
138 N. CLAY ST.  
MILLERSBURG, OHIO 44654  
PH. (330) 674-4788  
MARCH 20, 1998

#21398-M.L. DAVIS  
F.C.C. - J.D. DARR

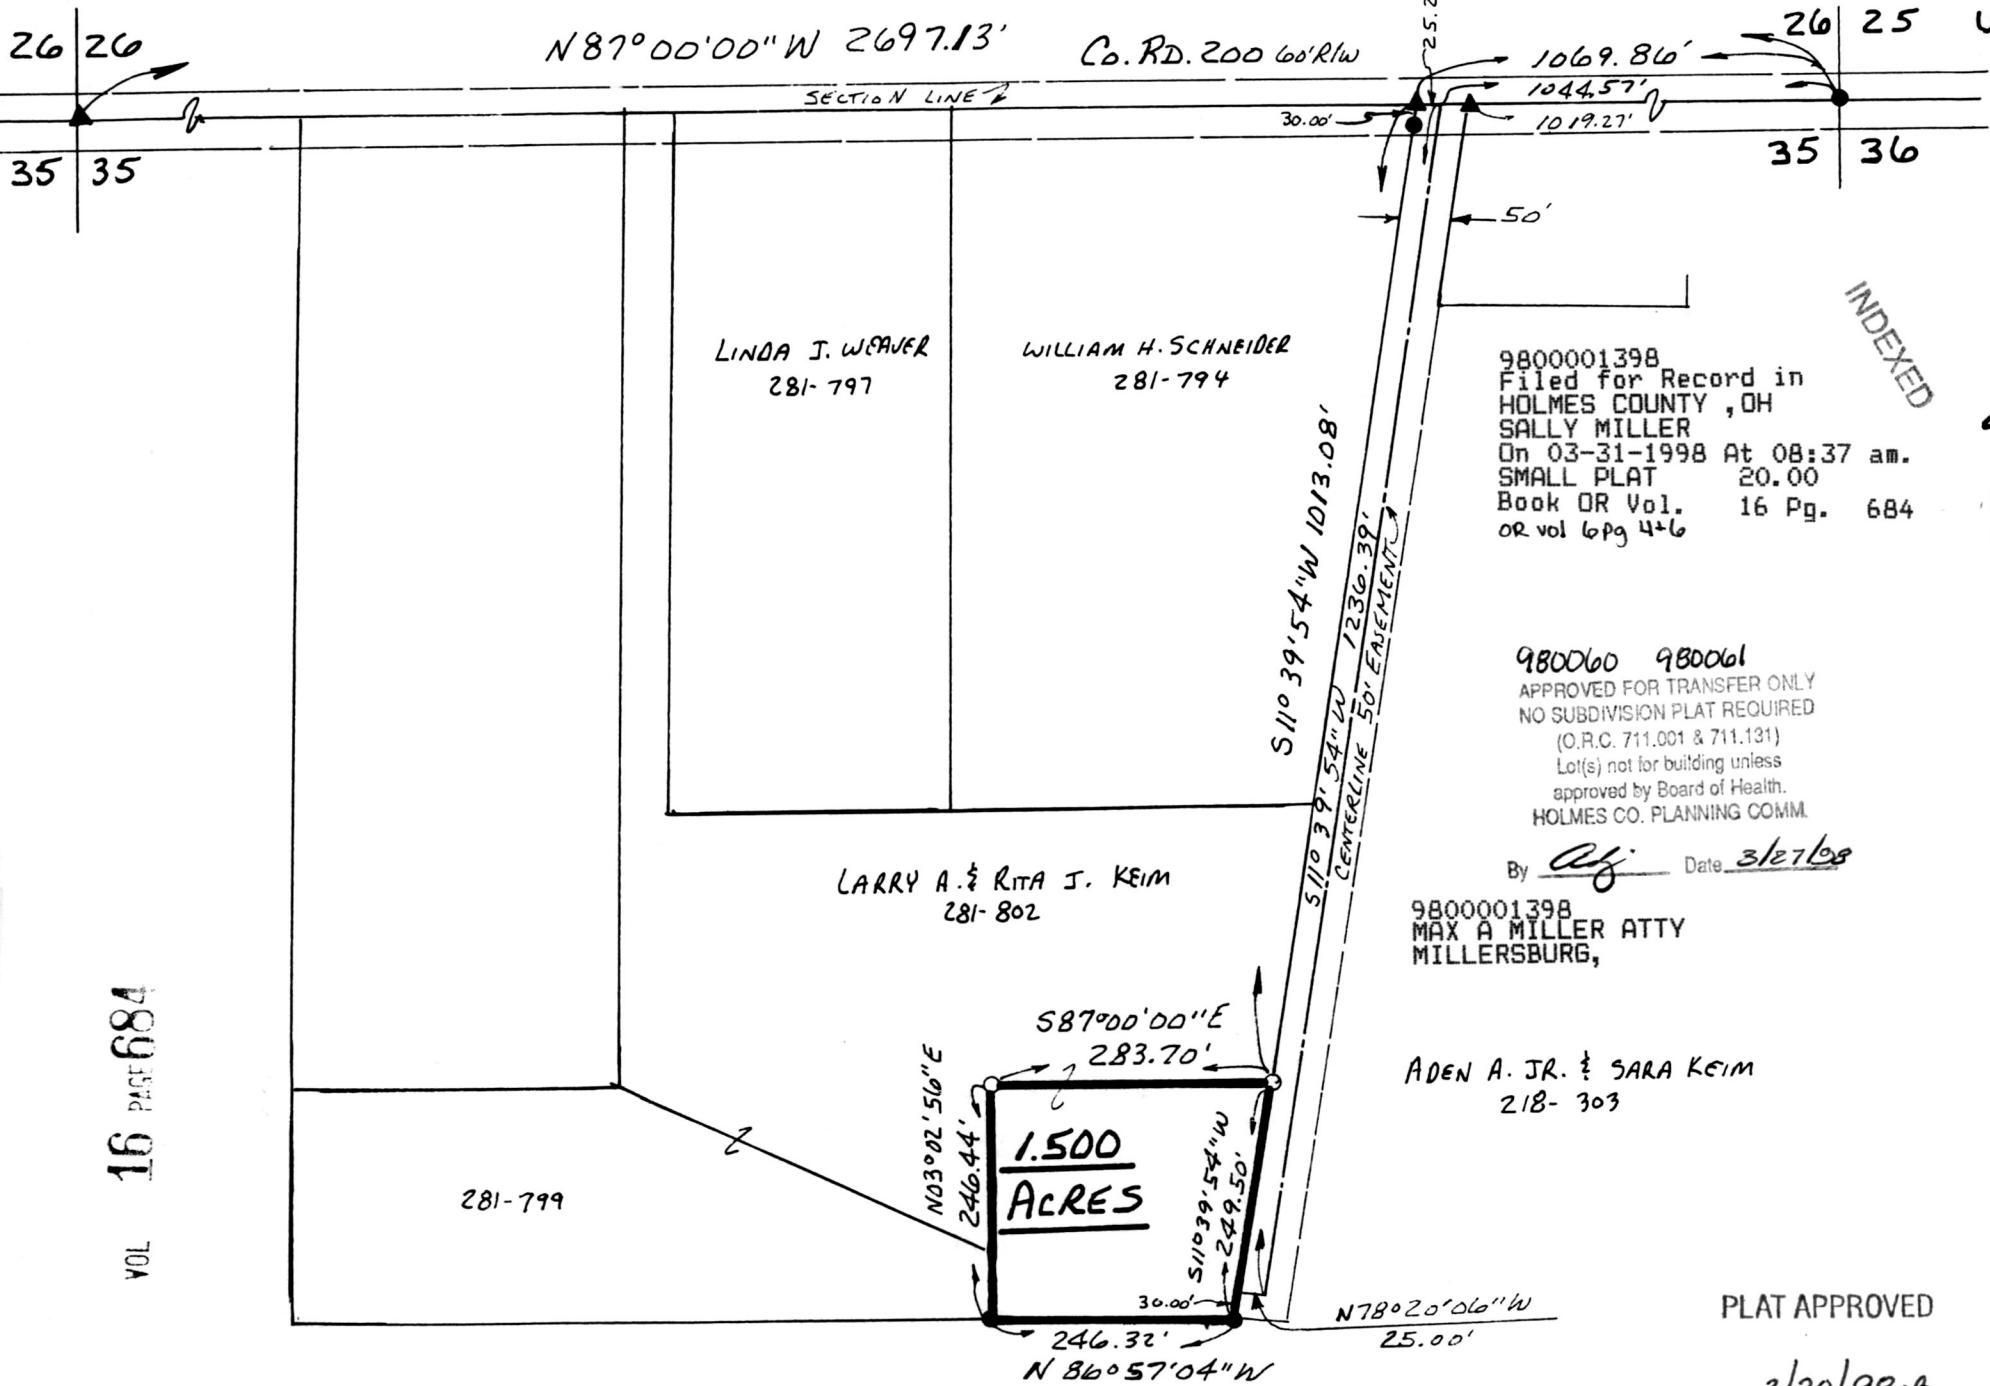

9800001398  
Filed for Record in  
HOLMES COUNTY, OH  
SALLY MILLER  
On 03-31-1998 At 08:37 am.  
SMALL PLAT 20.00  
Book OR Vol. 16 Pg. 684  
OR vol 6 pg 4+6

980060 980061  
APPROVED FOR TRANSFER ONLY  
NO SUBDIVISION PLAT REQUIRED  
(O.R.C. 711.001 & 711.131)  
Lot(s) not for building unless  
approved by Board of Health.  
HOLMES CO. PLANNING COMM.

By [Signature] Date 3/27/98

9800001398  
MAX A MILLER ATTY  
MILLERSBURG,

PLAT APPROVED

3/30/98-b