

- ▲ R.R. SPIKE FOUND
- IRON PIN FOUND
- △ R.R. SPIKE SET
- 5/8" REBAR WITH I.D. CAP SET
- I.D. CAP MARKED "BAKER 6938"



PAINT TOWNSHIP  
 N.W. QTR. SECTION 30  
 T-15N; R-11W  
 HOLMES COUNTY, OHIO


(SURVEYED FOR: ELMER D. MILLER,  
 TRUSTEE - AMISH CHURCH (ASHERY WEST DISTRICT))

REFERENCES:

DEED VOL. 203 PAGE 821  
 DEED VOL. 195 PAGE 616

INDEXED

9800001450  
 Filed for Record in  
 HOLMES COUNTY, OH  
 SALLY MILLER  
 On 04-01-1998 At 01:21 pm.  
 SMALL PLAT 20.00  
 Book OR Vol. 16 Pg. 687 - 687  
 or vol. 6 pg 197

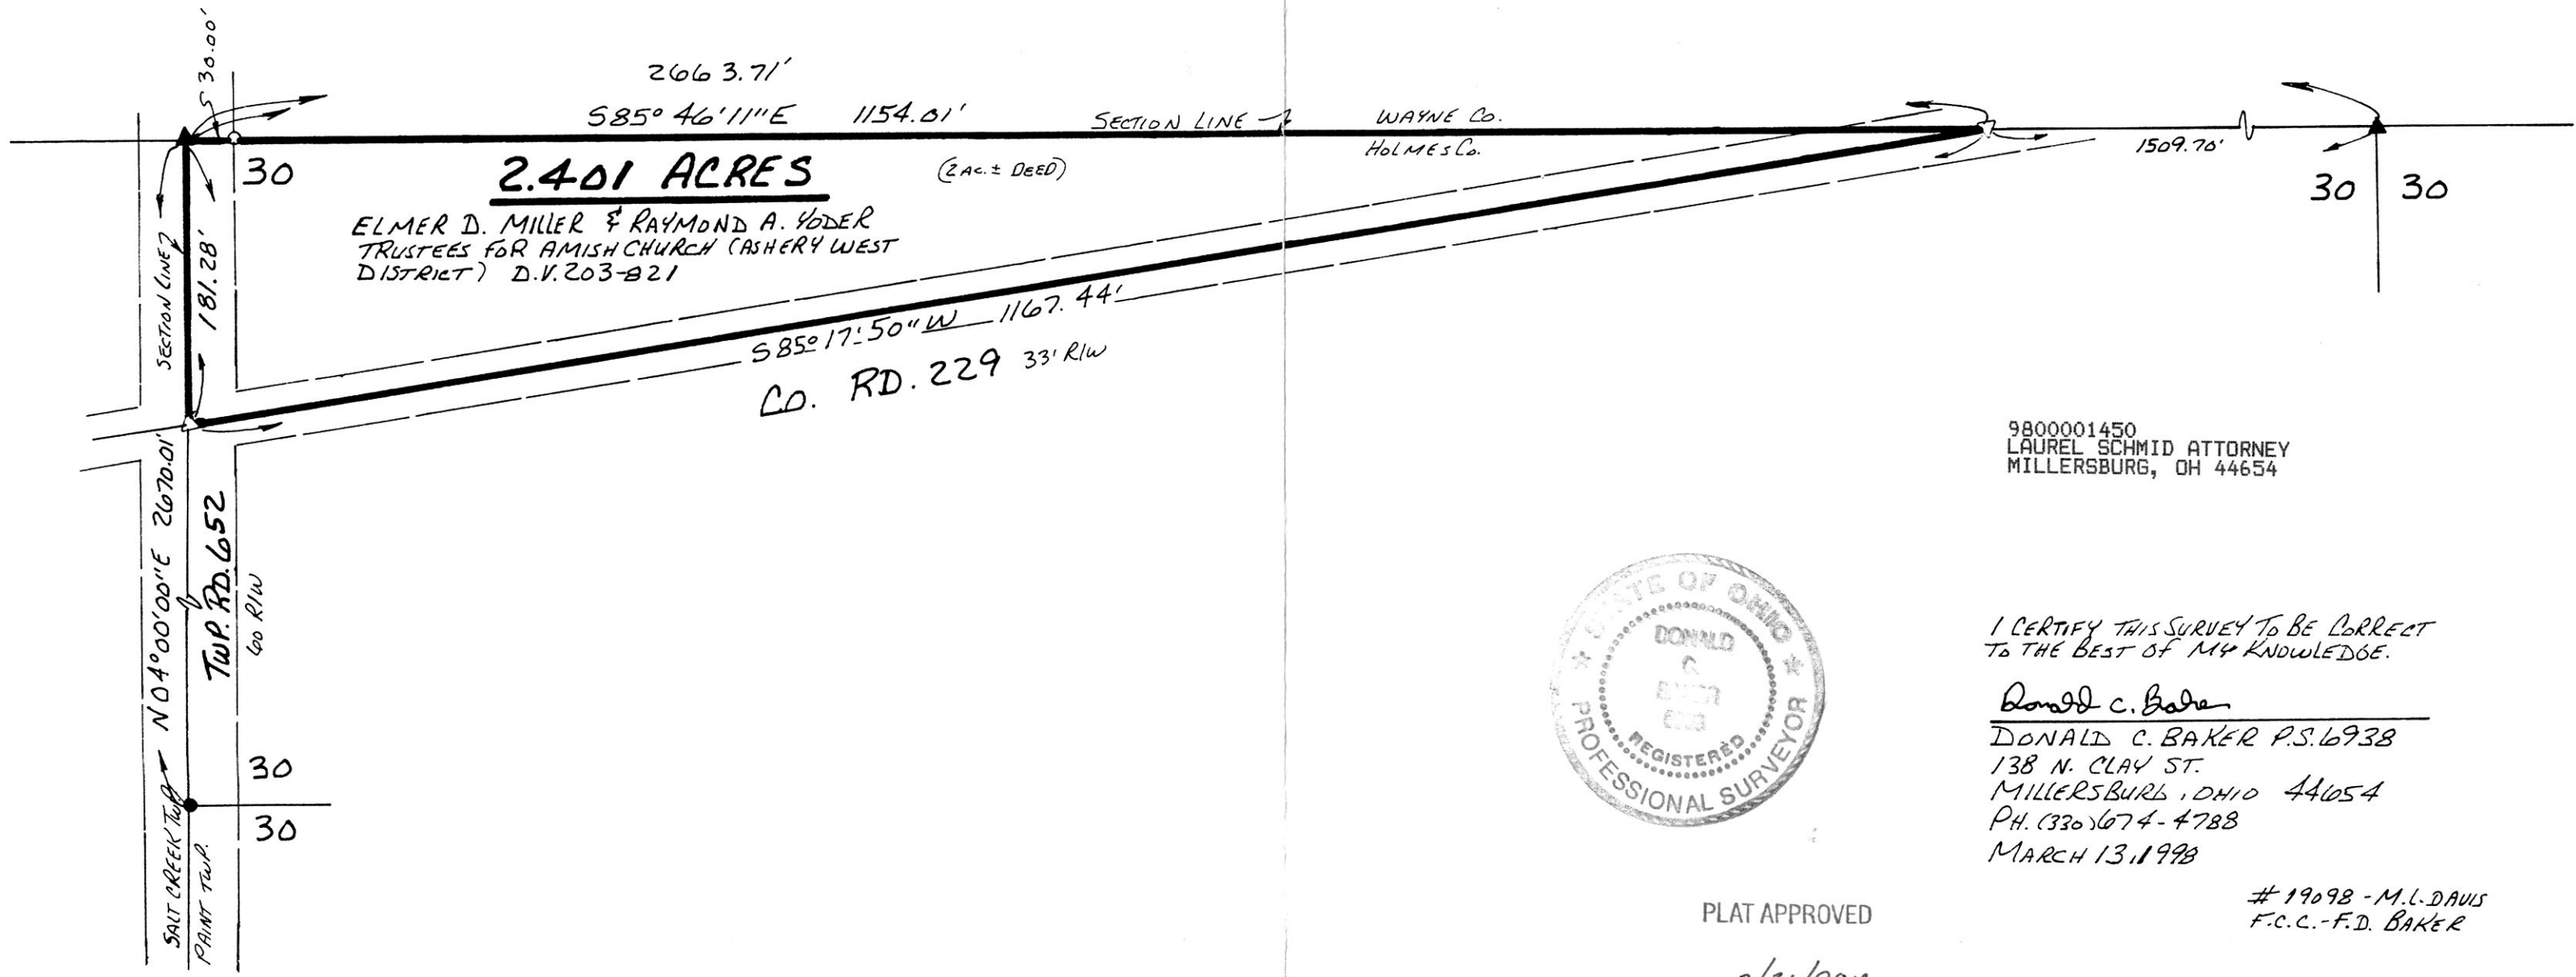

9800001450  
 LAUREL SCHMID ATTORNEY  
 MILLERSBURG, OH 44654



I CERTIFY THIS SURVEY TO BE CORRECT  
 TO THE BEST OF MY KNOWLEDGE.

Donald C. Baker  
 DONALD C. BAKER P.S. 6938  
 138 N. CLAY ST.  
 MILLERSBURG, OHIO 44054  
 PH. (330) 674-4788  
 MARCH 13, 1998

PLAT APPROVED

3/31/98

#19098 - M.L. DAVIS  
 F.C.C. - F.D. BAKER