

VOL 16 PAGE 694

HARDY TOWNSHIP
S.E. QTR, SECTION 4
T-9N; R-6W
HOLMES COUNTY, OHIO
SURVEYED FOR MELVIN MILLER



REFERENCES:


DEED VOL. 179 PAGE 113

PLAT VOL. 10 PG. 618

" 14 " 198

BEARINGS ASSUMED

0 50 100 200

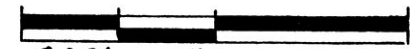

SCALE: 1" = 100'

- STONE FOUND
- IRON PIN FOUND
- 5/8" REBAR WITH ID. CAP SET
ID. CAP MARKED "BAKER 6938"


9800001627
Filed for Record in
HOLMES COUNTY, OH
SALLY MILLER
On 04-13-1998 At 01:29 pm.
SMALL PLAT 20.00
Book OR Vol. 16 Pg. 694 -
OR Vol. 6 pg 854

INDEXED

980065

APPROVED FOR TRANSFER ONLY
NO SUBDIVISION PLAT
9800001627
MILLER & MAST
(O.R.C. 711.001)
MILLERSBURG, OH 44654
Lot(s) not for building unless
approved by Board of Health.
HOLMES CO. PLANNING COMM.

By AD Date 4/9/98

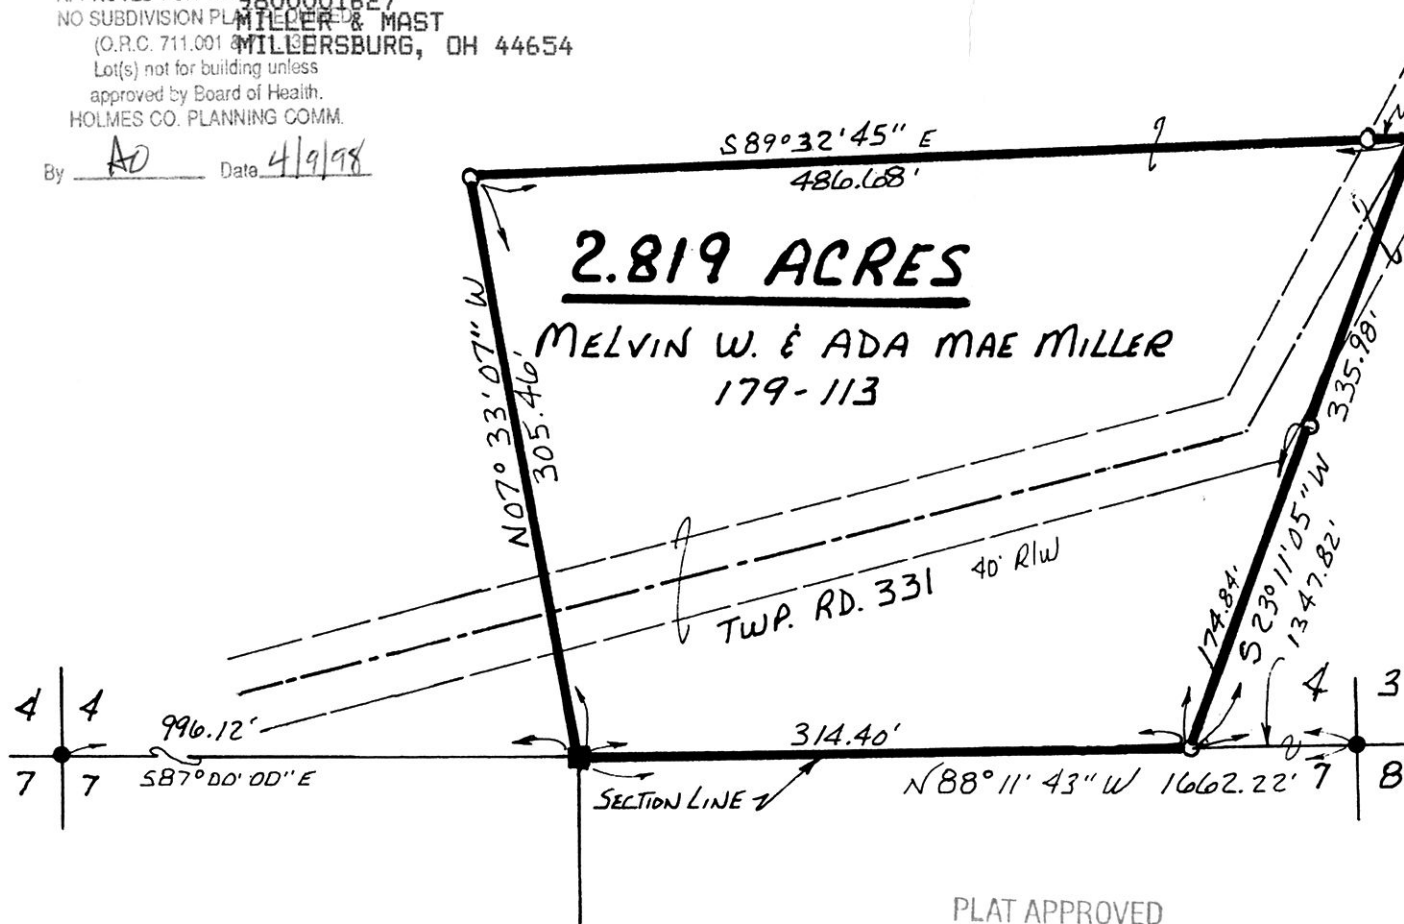

I CERTIFY THIS SURVEY TO BE
CORRECT TO THE BEST OF MY
KNOWLEDGE.

Donald C. Baker

DONALD C. BAKER P.S. 6938
138 N. CLAY ST.

MILLERSBURG, OHIO 44654

PH. (330) 674-4788

OCTOBER 17, 1997

55197-5RU

F.C.C. - D.C. BAKER

REVISED FEBRUARY 6, 1998

5998 - M.L. DAVIS

FCC - F.D. BAKER

PLAT APPROVED

4/10/98 B