


PAINT TOWNSHIP
4TH. QTR. LOT 19
T-10N; R-5W
HOLMES COUNTY, OHIO

SURVEYED FOR MERVIN E. RABER
9800001813
Filed for Record in
HOLMES COUNTY, OH
SALLY MILLER
On 04-21-1998 At 01:31 pm.
SMALL PLAT 20.00
Book OR Vol. 16 Pg. 706 - 706
Official Rec. Vol. 7 Pg. 594

INDEXED

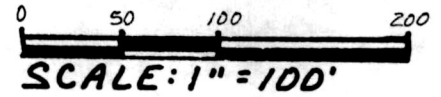

- IRON PIN FOUND
- ▲ R.R. SPIKE FOUND
- 5/8" REBAR WITH I.D. CAP
- SET. I.D. CAP MARKED "BAKER 6938"

REFERENCES:

DEED VOL. 262 PAGE 980
" " 264 " 524
" " 200 " 432


BEARINGS FROM PLAT VOL. 14
PAGE 514

NOTE: THIS PARCEL TO BE
ADDED TO RABER'S
PROPERTY.

9800001813
LAUREL SCHMID ATTY
MILLERSBURG, OH 44654

PLAT APPROVED

4/20/98

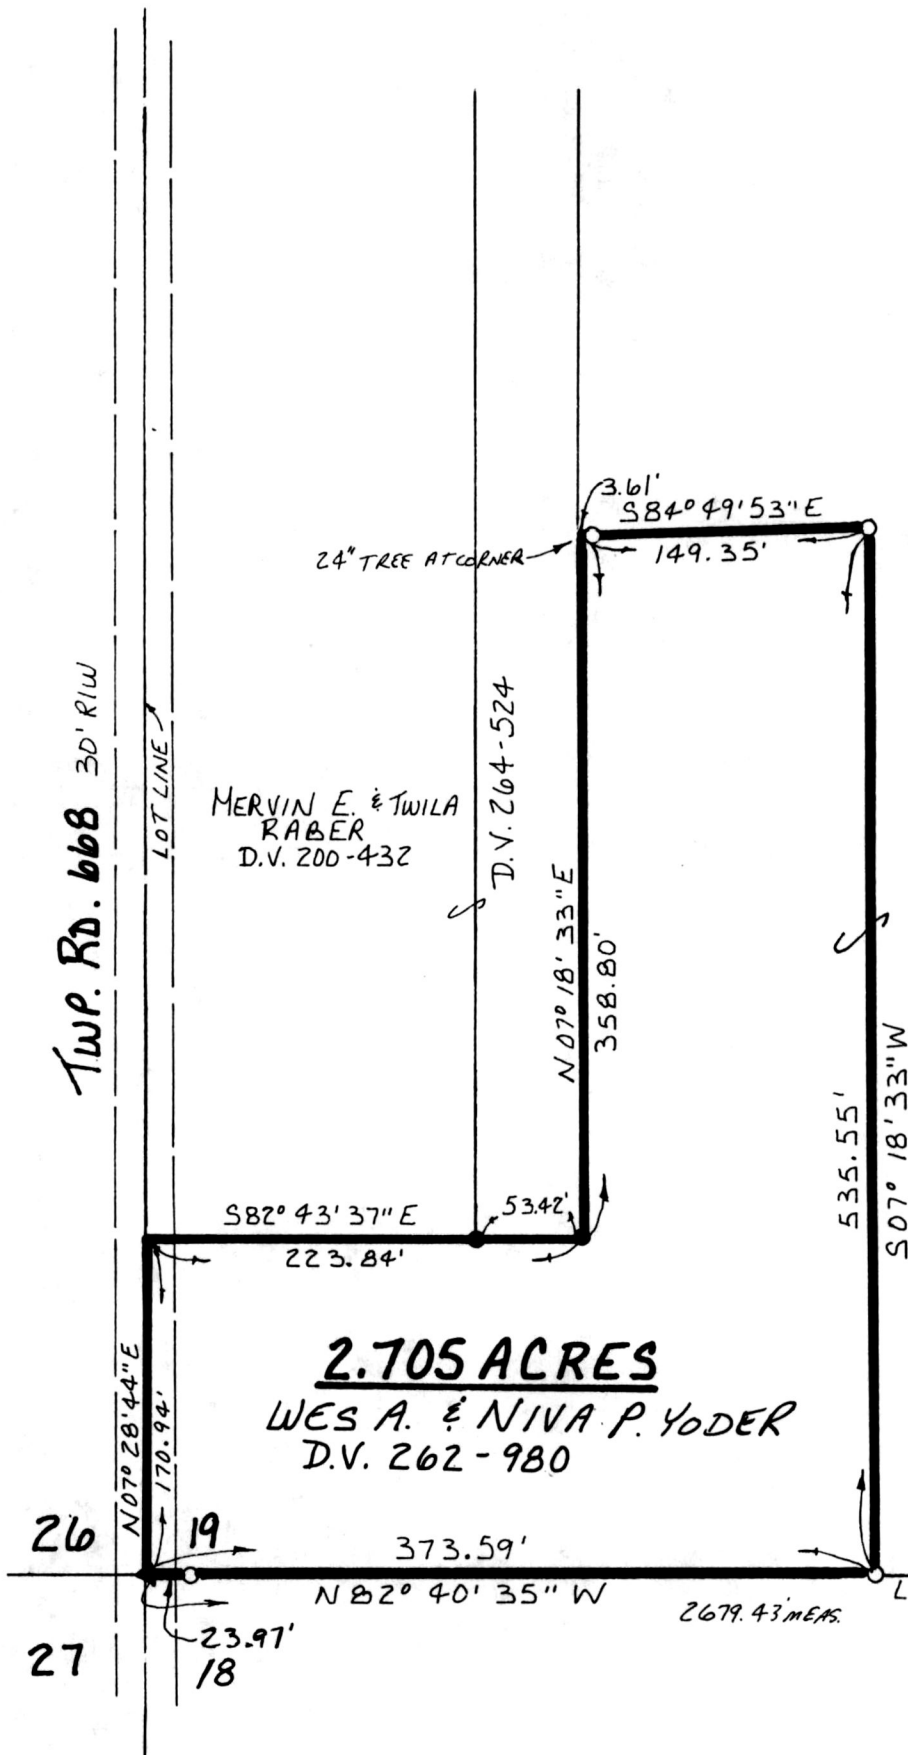

2.705 ACRES

WES A. & NIVA P. YODER
D.V. 262-980

980073
APPROVED FOR TRANSFER ONLY
NO SUBDIVISION PLAT REQUIRED
(O.R.C. 711.001 & 711.131)
Lot(s) not for building unless
approved by Board of Health.
HOLMES CO. PLANNING COMM.

By AO Date 4/17/98

I CERTIFY THIS SURVEY TO BE CORRECT TO
THE BEST OF MY KNOWLEDGE.

Donald C. Baker
DONALD C. BAKER P.S. 6938
138 N. CLAY ST.
MILLERSBURG, OHIO 44654
PH: (330) 674-4788
MARCH 9, 1998

#10998 - FJM
F.C.C. - J.D. DARR