

0 100 200 400

SCALE: 1" = 200'

▲ R.R. SPIKE FOUND

● IRON PIN FOUND

○ 5/8" REBAR WITH I.D. CAP SET  
I.D. CAP MARKED "BAKER 6938"


# SALT CREEK TOWNSHIP N.W. QTR. SECTION 11 T-14 N R-12 W HOLMES COUNTY, OHIO (SURVEYED FOR LAVINA RABER)

## REFERENCES:

DEED Vol. 227 PAGE 102  
" " 275 " 995  
" " 250 " 24

PLAT Vol. 14 PAGE 183

9800001860  
Filed for Record in  
HOLMES COUNTY, OH  
SALLY MILLER  
On 04-24-1998 At 10:33 am.  
SMALL PLAT 20.00  
Book OR Vol. 16 Pg. 708 - 708  
ORV7pg765

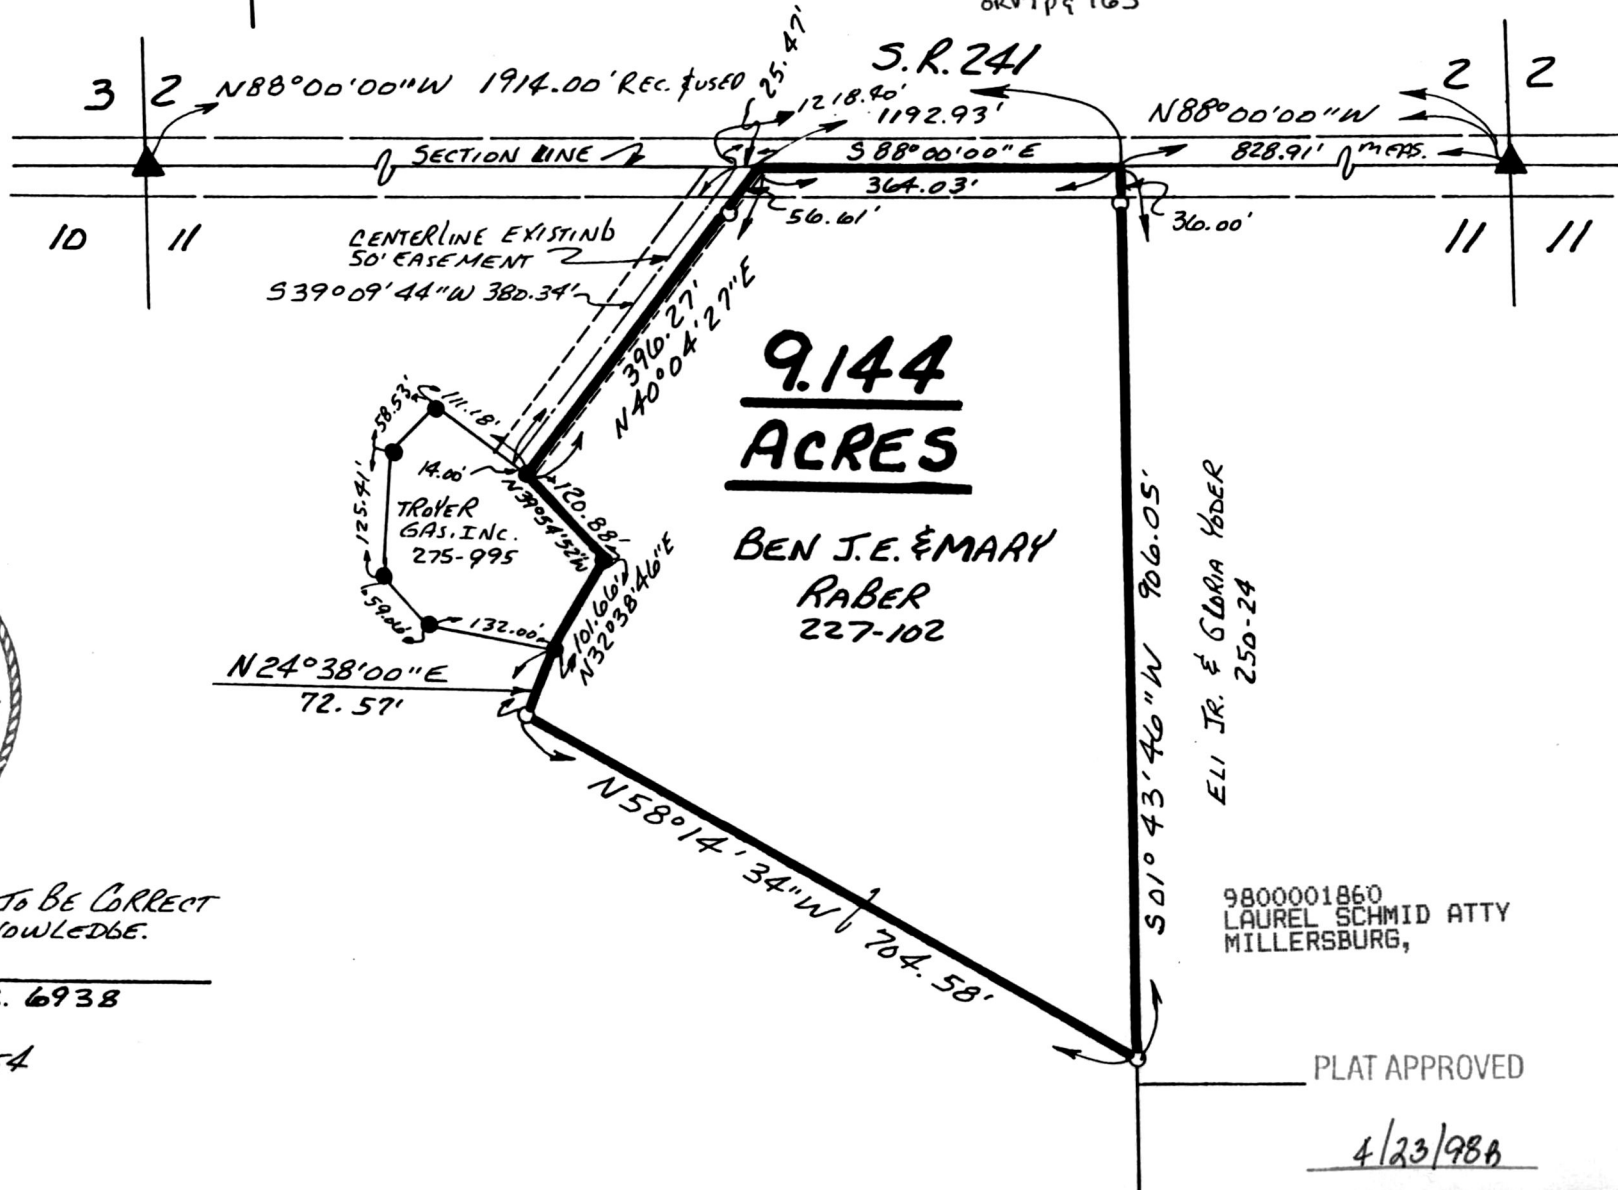

I CERTIFY THIS SURVEY TO BE CORRECT TO THE BEST OF MY KNOWLEDGE.

*Donald C. Baker*

DONALD C. BAKER P.S. 6938

138 N. CLAY ST.

MILLERSBURG, OH 44654

PH. (330) 674-4788

FEBRUARY 19, 1997

7097-MLD

F.C.C. - D.C. BAKER

VOL 16 PAGE 708

PLAT APPROVED

4/23/98B