


WALNUT CREEK TOWNSHIP
 N.W. & S.W. QTRS. SECTION 5
 T. 9 N ; R. 4 W
 HOLMES COUNTY, OHIO
 (SURVEYED FOR: DAN & KAREN ERB)

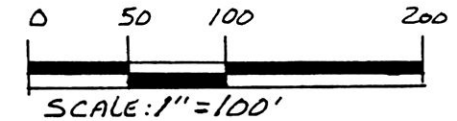

- STONE FOUND
- IRON PIN FOUND
- △ R.R. SPIKE SET
- 5/8" REBAR WITH I.D. CAP SET
I.D. CAP MARKED 'BAKER 6938'

REFERENCES:

- DEED VOL. 276 PAGE 845
 " " 230 " 814
 " " 246 " 641
 " " 277 " 182
- PLAT VOL. 12 PAGE 737
 " " 16 " 402
 " " 16 " 403
 " " 12 " 723
 " " 6 " 63

BEARINGS FROM PLAT VOL. 6 PG. 63



9800002037
 BLAIR BOWER ATTY
 MILLERSBURG,

I CERTIFY THIS SURVEY TO BE
 CORRECT TO THE BEST OF MY
 KNOWLEDGE.

Donald C. Baker
 DONALD C. BAKER P.S. 6938
 138 N. CLAY ST.
 MILLERSBURG, OHIO 44654
 PH. (330) 674-4788

APRIL 2, 1998

#17698-M.L. DAVIS
 F.C.C. - F.D. BAKER


980082
 APPROVED FOR TRANSFER ONLY
 NO SUBDIVISION PLAT REQUIRED
 (O.R.C. 711.001 & 711.131)
 Lot(s) not for building unless
 approved by Board of Health.
 HOLMES CO. PLANNING COMM.
 By AB Date 5/11/98

PLAT APPROVED

5/14/98-B

9800002037
 Filed for Record in
 HOLMES COUNTY, OH
 SALLY MILLER
 On 05-05-1998 At 02:52 pm.
 SMALL PLAT 20.00
 Book OR Vol. 16 Pg. 716 - 716
 or vol 8 pg 380

INDEXED

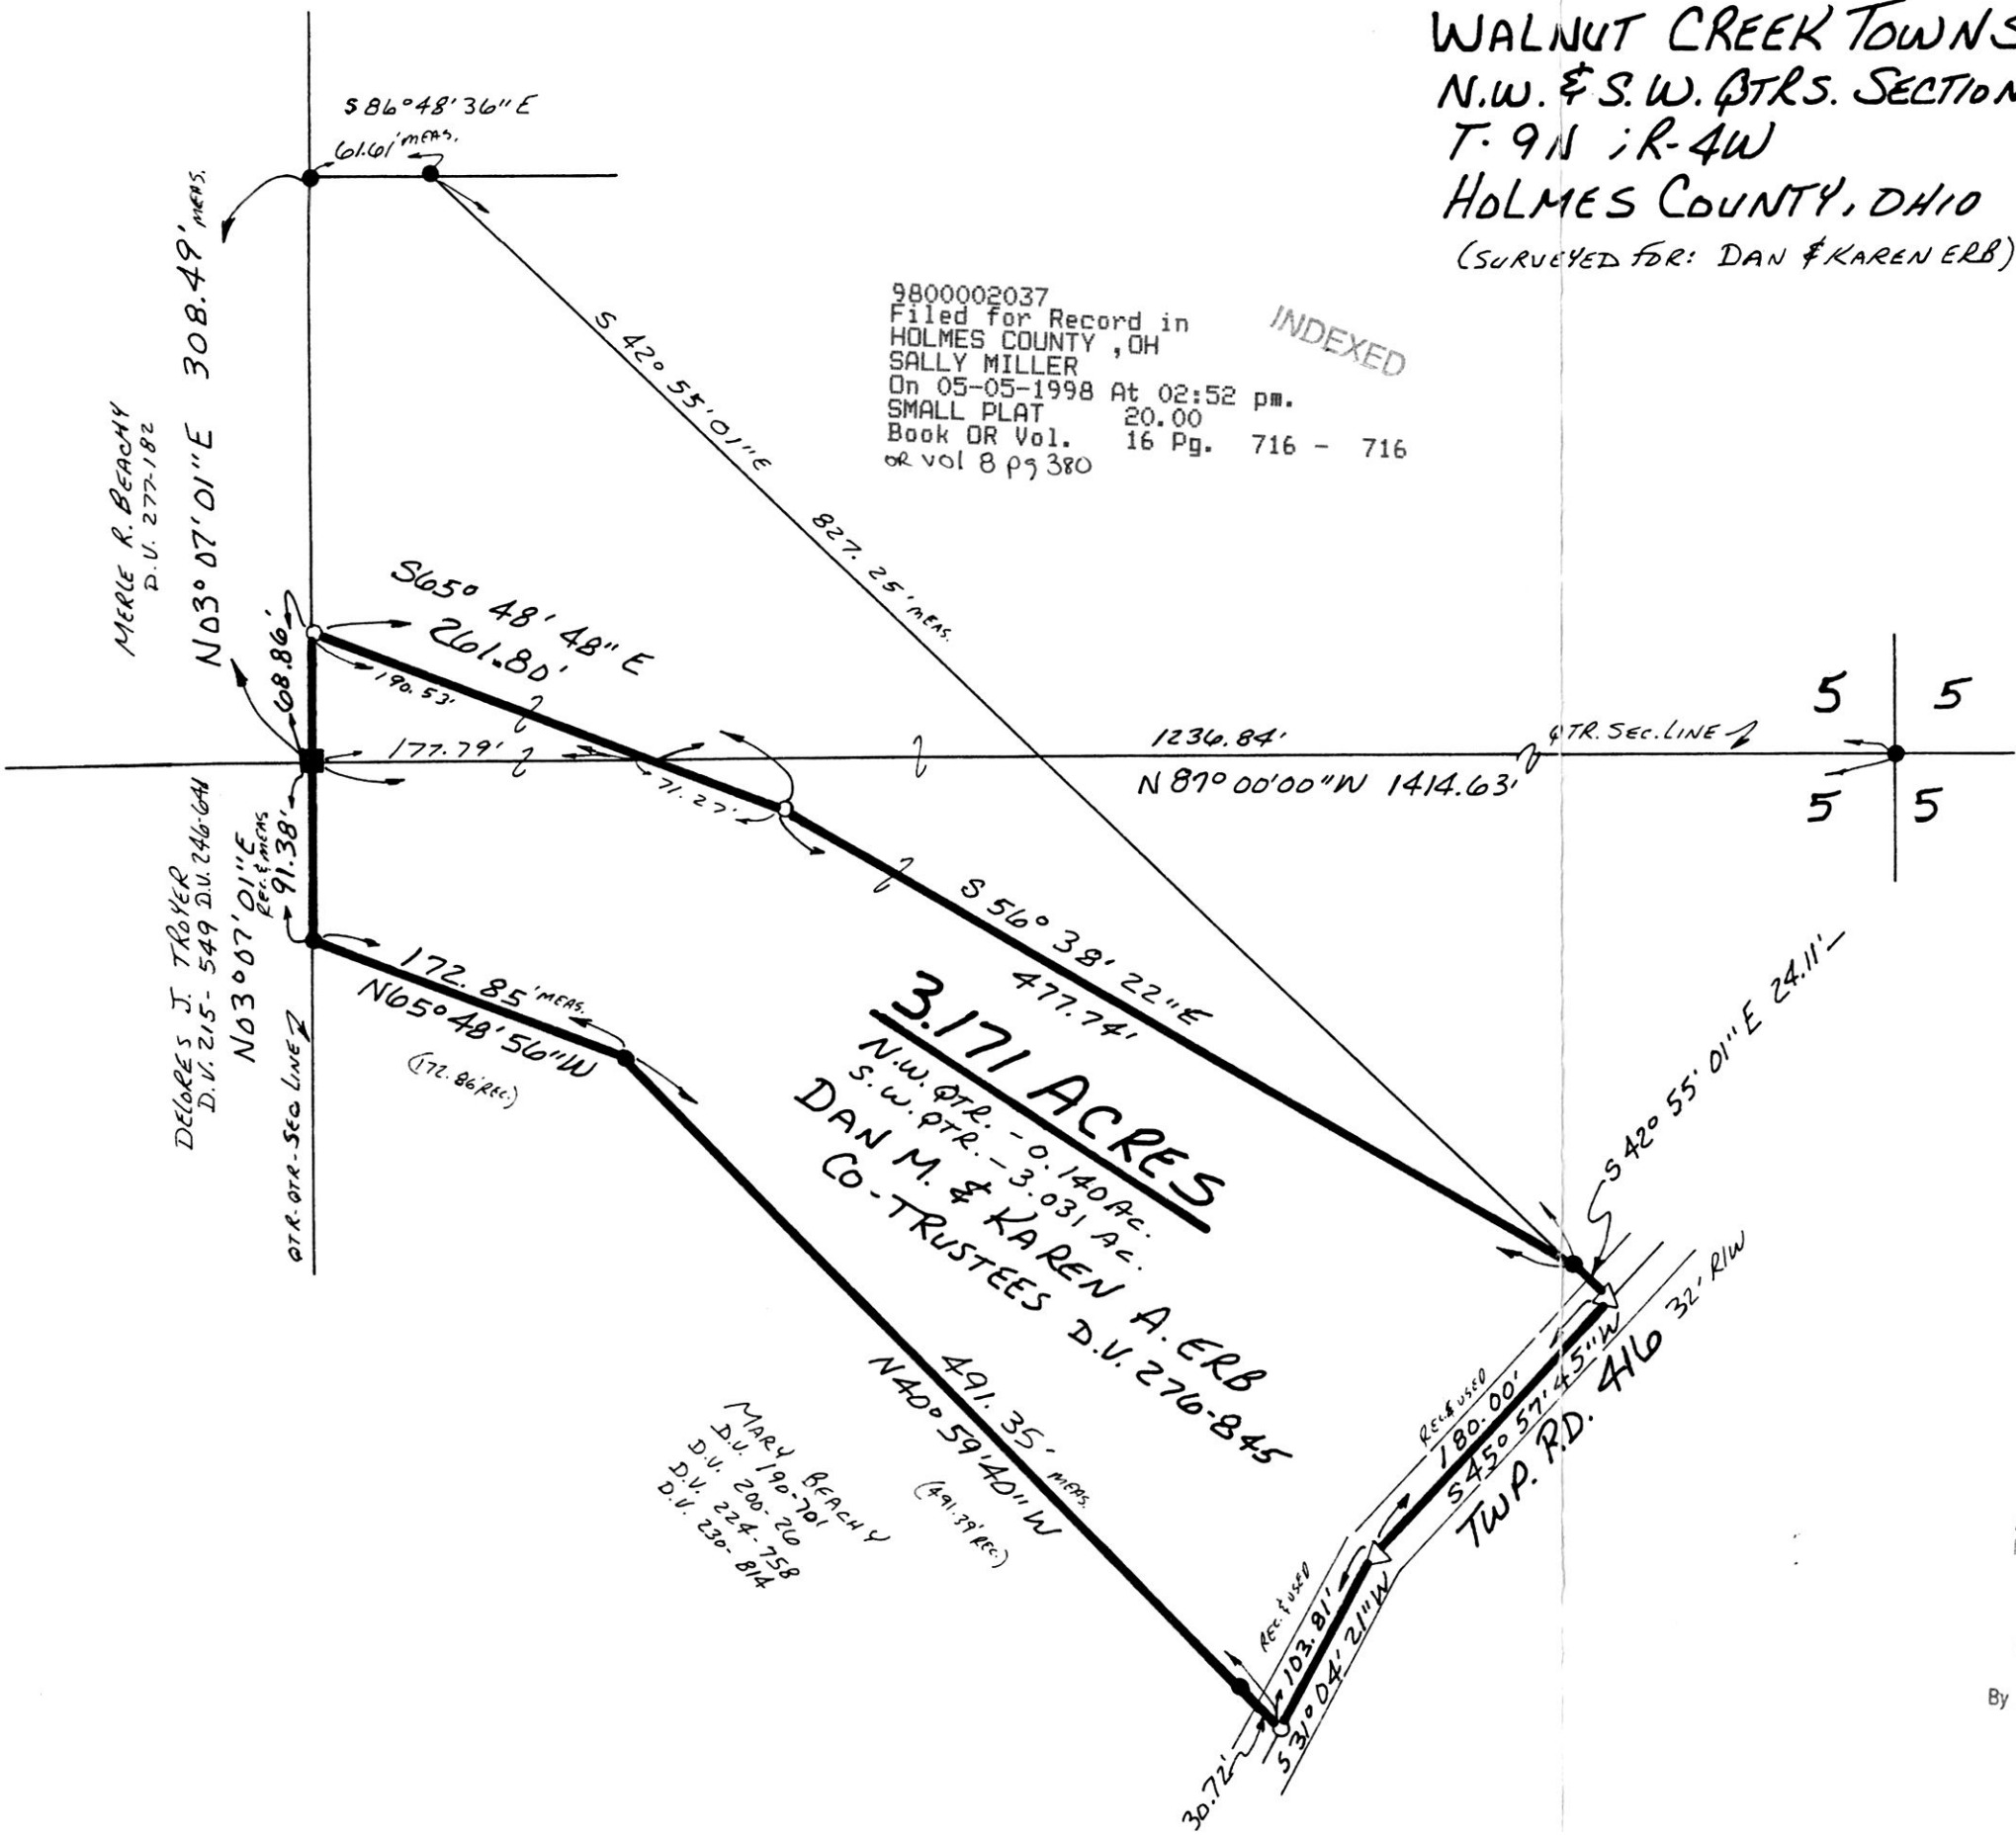

MARY BEACHY
 D.U. 190-701
 D.U. 200-20
 D.U. 224-758
 D.U. 230-814

VOL 16 PAGE 716