


MONROE TOWNSHIP  
 2ND. QTR. LOTS 14, 15 & 16  
 T- 9 N. R- 8 W  
 HOLMES COUNTY, OHIO  
 (SURVEYED FOR: LYDIA J. BROWNLEE)



- SCALE: 1"=100'
  - STONE FOUND
  - ▲ R.R. SPIKE FOUND
  - IRON PIN FOUND
  - R.R. SPIKE SET
  - P.K. NAIL SET
  - 5/8" RE BAR WITH I.D. CAP SET
  - I.D. CAP MARKED "BAKER 638"
- 9800002263  
 Filed for Record in  
 HOLMES COUNTY, OH  
 SALLY MILLER  
 On 05-18-1998 At 03:50 pm.  
 PLAT MED 21.60  
 Book OR Vol. 16 Pg. 728 - 728  
 of vol 9 pg 108

INDEXED

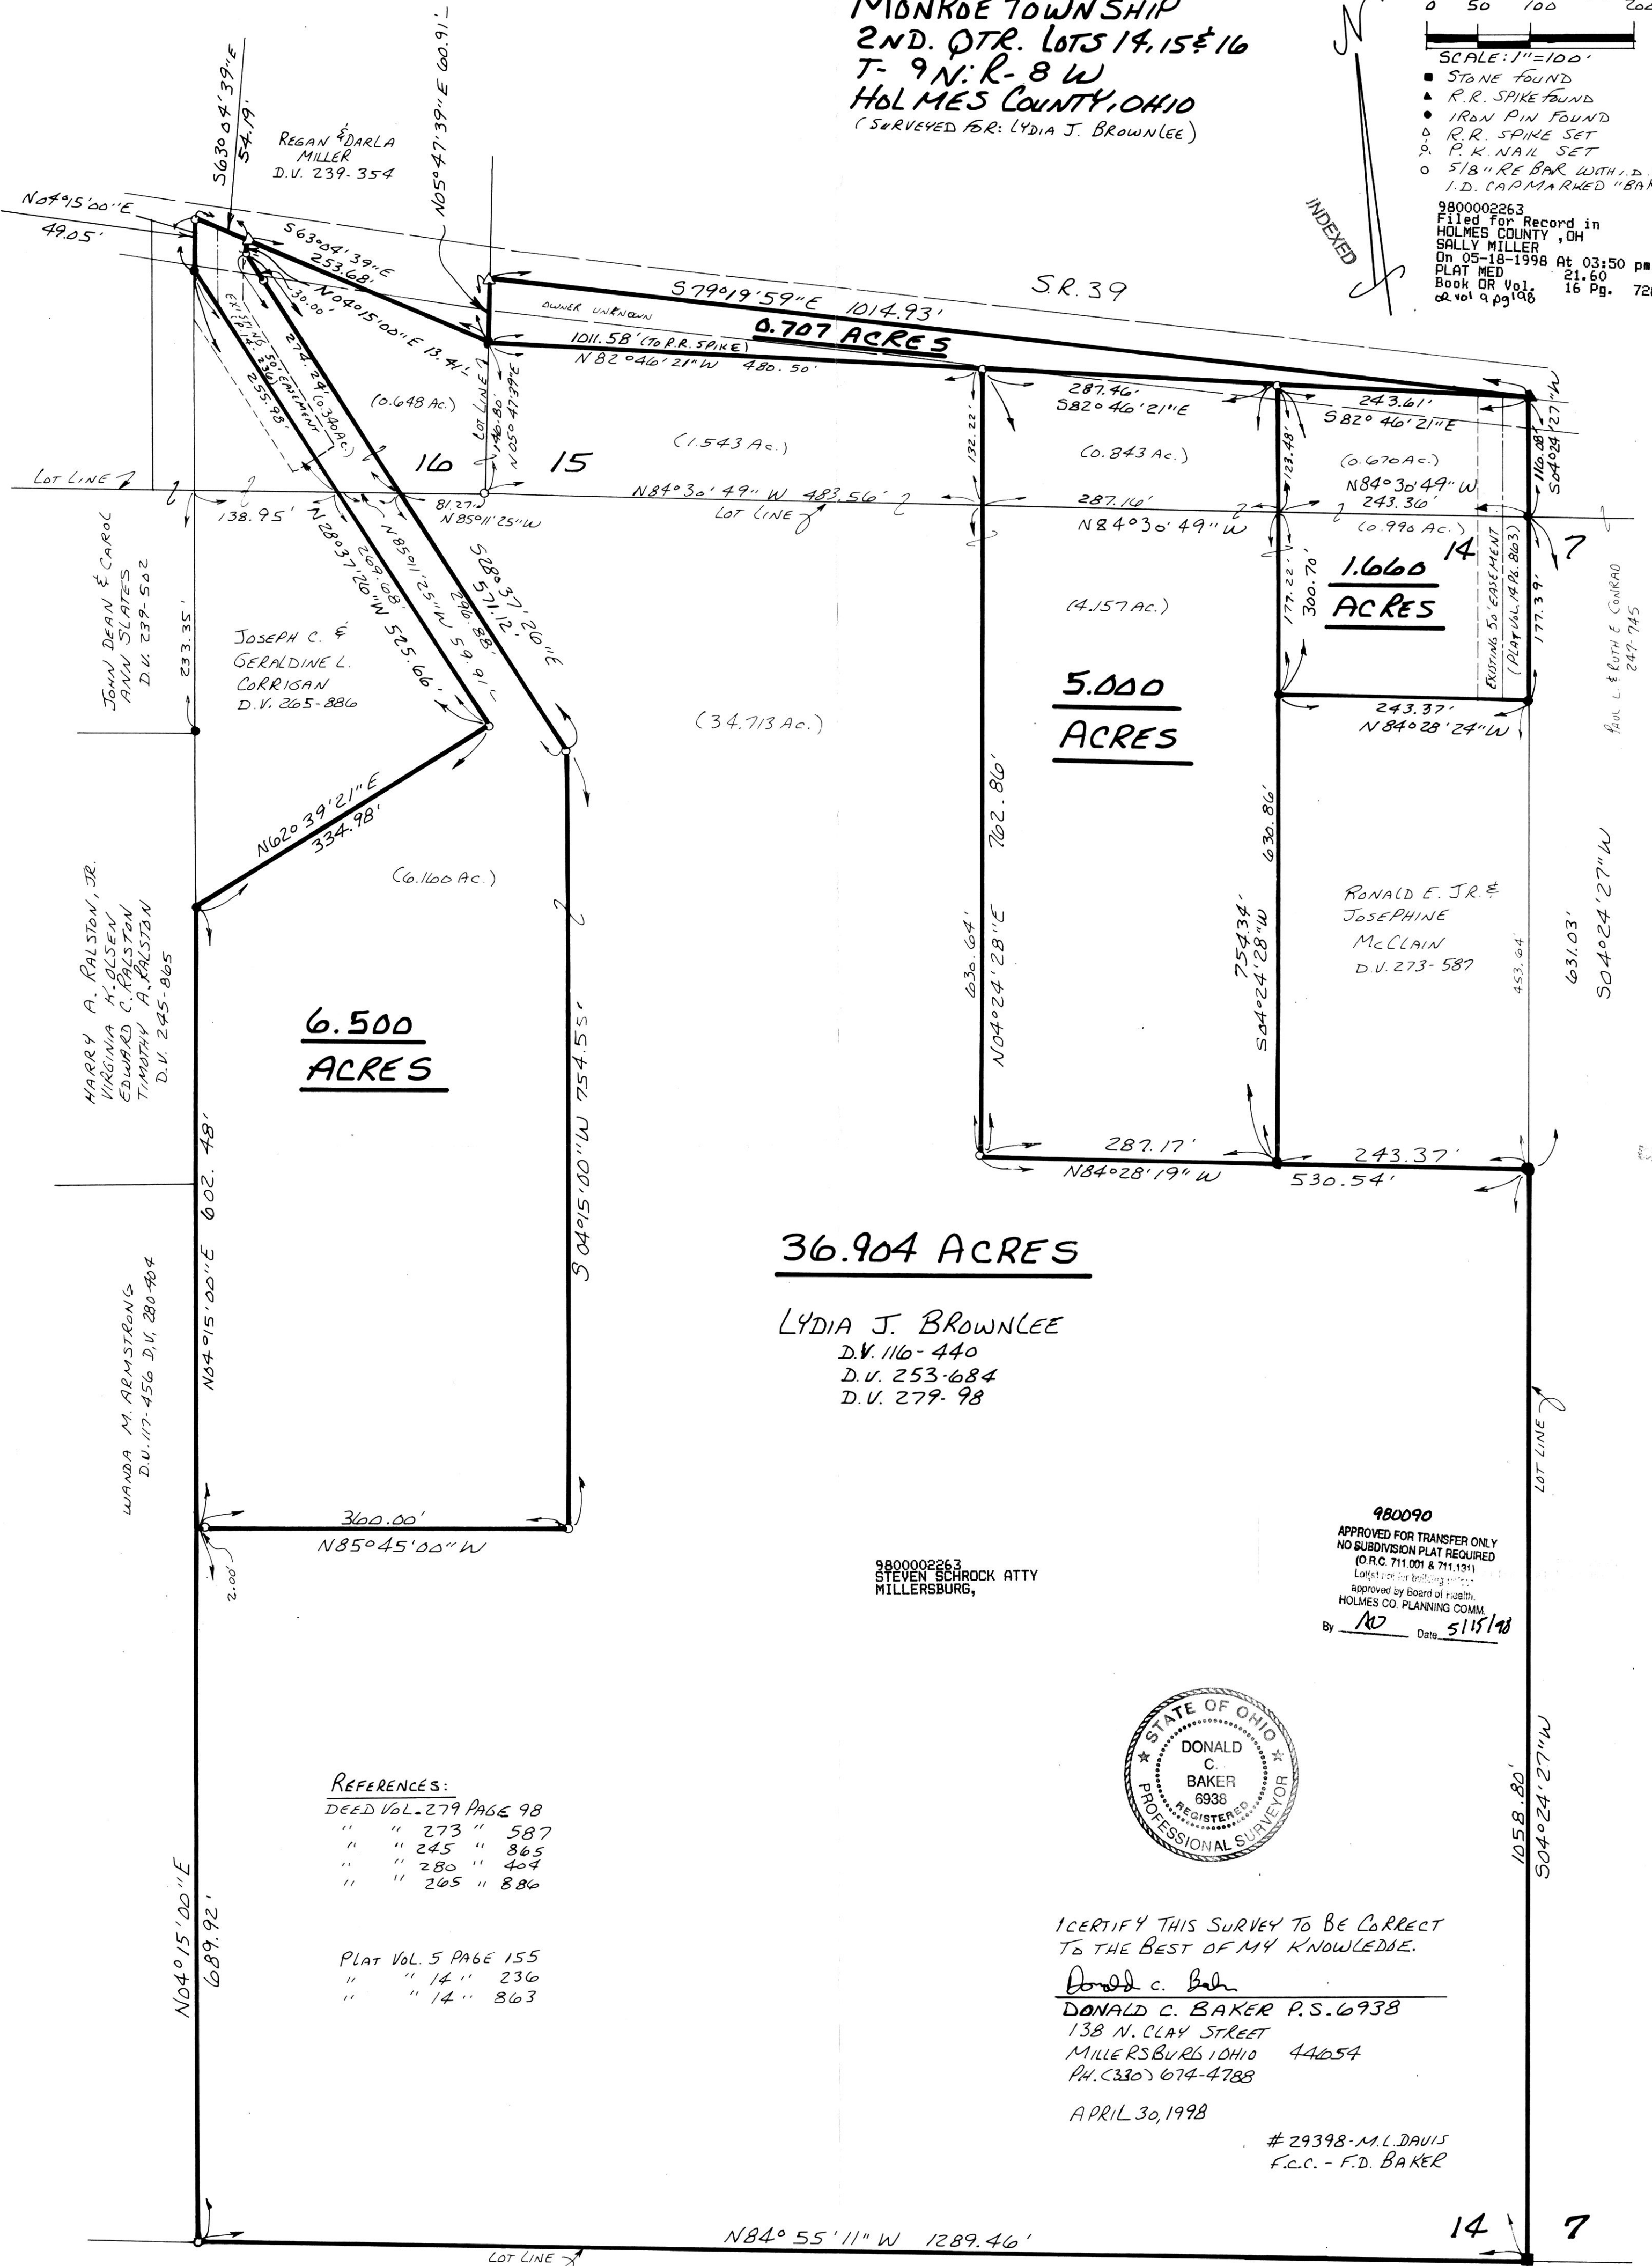


**36.904 ACRES**

LYDIA J. BROWNLEE  
 D.V. 116-440  
 D.V. 253-684  
 D.V. 279-98

9800002263  
 STEVEN SCHROCK ATTY  
 MILLERSBURG,

980090  
 APPROVED FOR TRANSFER ONLY  
 NO SUBDIVISION PLAT REQUIRED  
 (O.R.C. 711.001 & 711.131)  
 Lot(s) for building approved  
 approved by Board of Health,  
 HOLMES CO. PLANNING COMM.  
 By NO Date 5/15/98

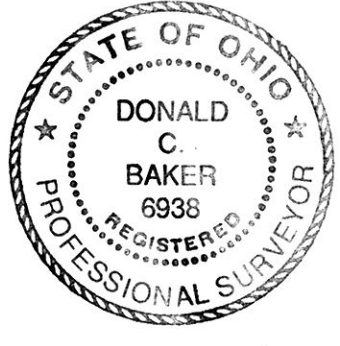

I CERTIFY THIS SURVEY TO BE CORRECT  
 TO THE BEST OF MY KNOWLEDGE.

Donald C. Baker  
 DONALD C. BAKER P.S. 6938  
 138 N. CLAY STREET  
 MILLERSBURG OHIO 44654  
 PH. (330) 674-4788

APRIL 30, 1998

#29398-M.L. DAVIS  
 F.C.C. - F.D. BAKER

- REFERENCES:
- DEED VOL. 279 PAGE 98
  - " " 273 " 587
  - " " 245 " 865
  - " " 280 " 404
  - " " 265 " 886

- PLAT VOL. 5 PAGE 155
- " " 14 " 236
  - " " 14 " 863

PLAT APPROVED

5/10/98

14 7  
 13 8