


REFERENCES:



DEED VOL. 254 PAGE 1029
" " 266 " 684
" " 252 " 142

PLAT VOL. 5 PAGE 139
" " 5 " 134

PRAIRIE TOWNSHIP
N.E. QTR. SECTION 13
T-13N; R-13W
3RD. QTR. PART OF LOTS 9, 10 & 11
T-10N; R-6W
HOLMES COUNTY, OHIO
(SURVEYED FOR: JAMES & CAROL WENGERD)

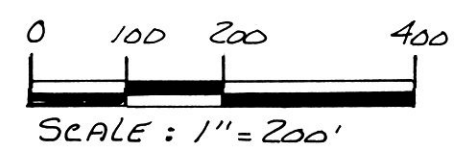

- STONE FOUND
- IRON PIN FOUND
- △ R.R. SPIKE SET
- 5/8" RE BAR WITH I.D. CAP SET I.D. CAP MARKED "BAKER 6938"

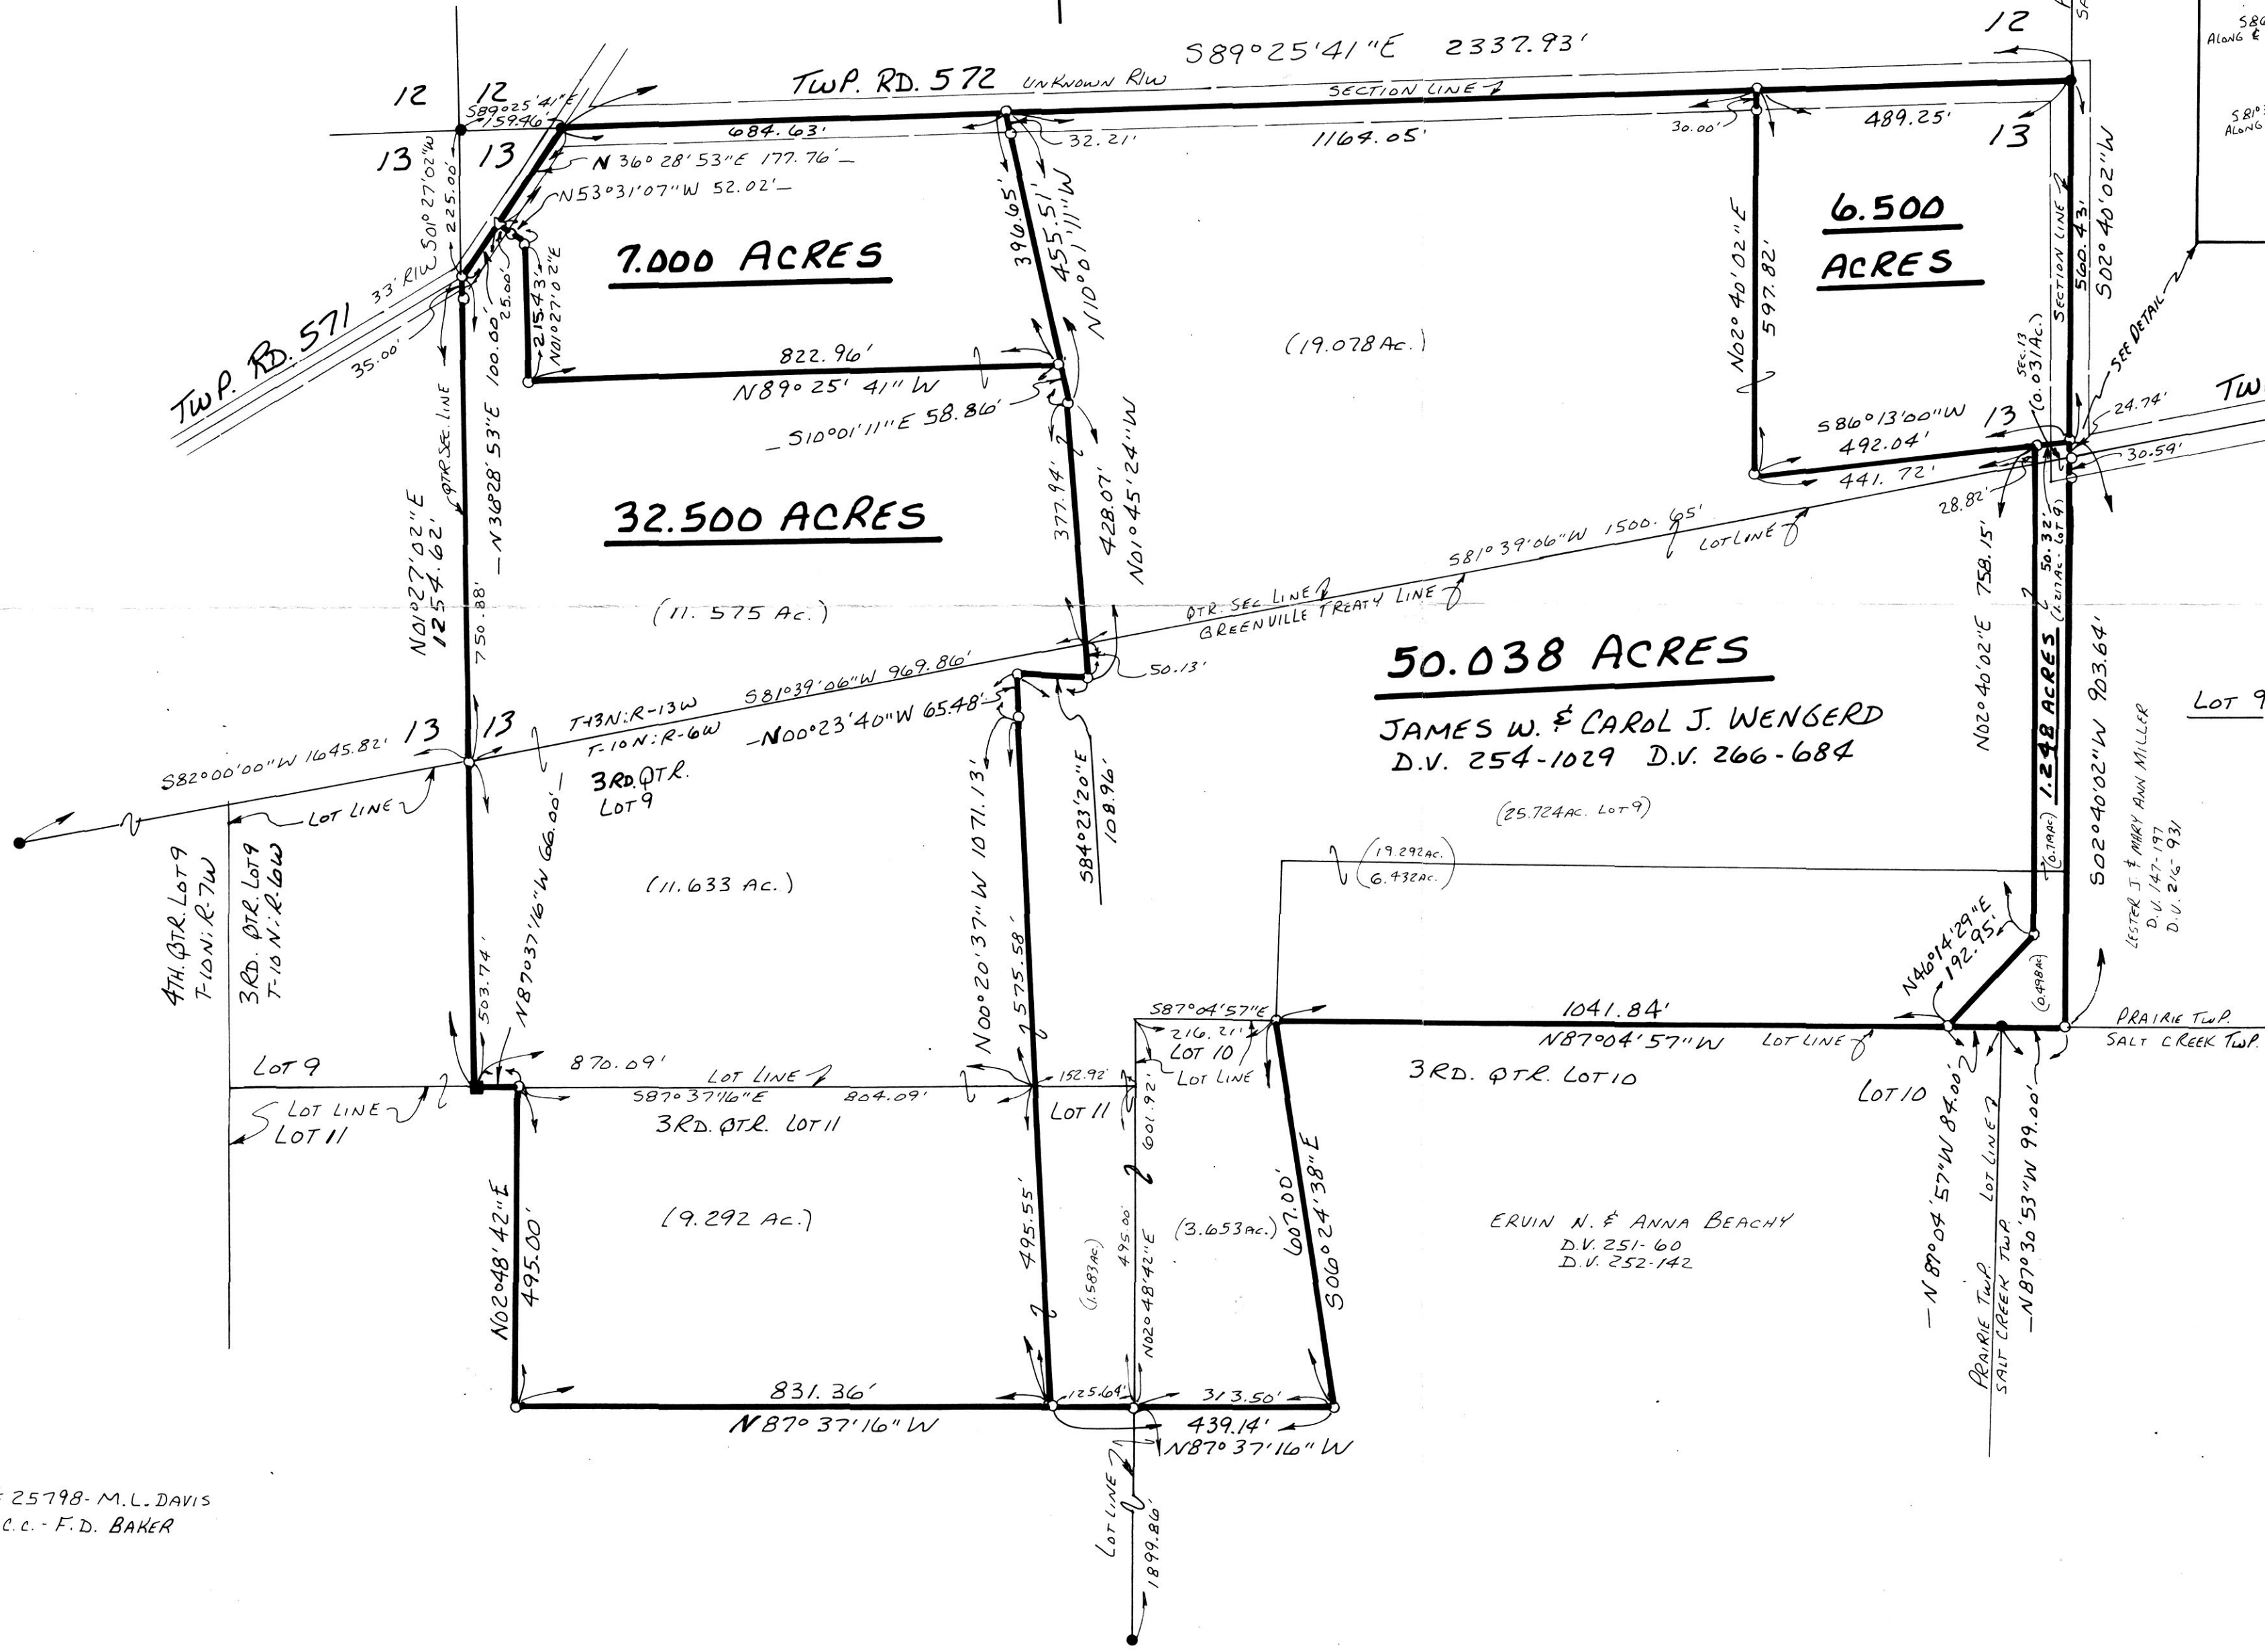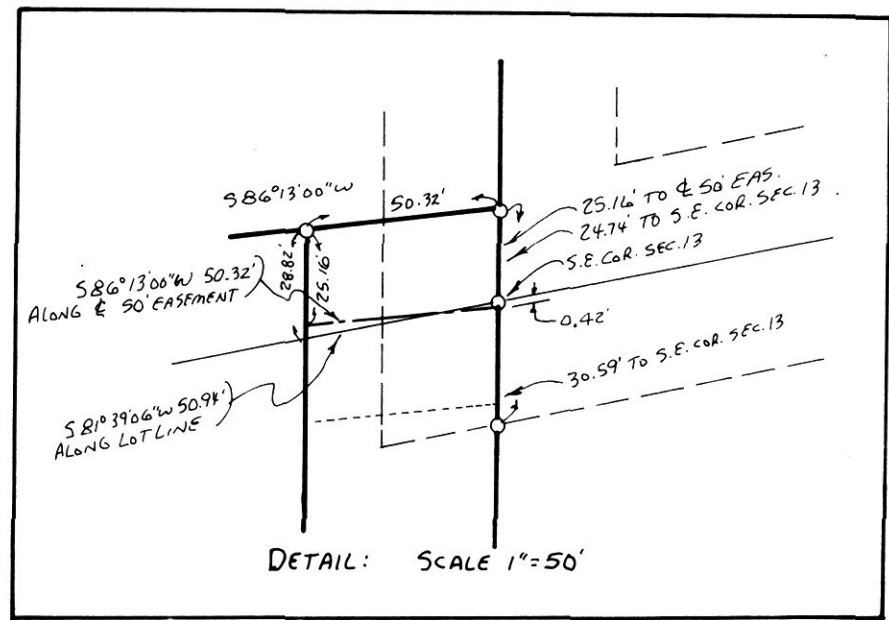


9800002266
Filed for Record in
HOLMES COUNTY, OH
SALLY MILLER
On 05-19-1998 At 10:14 am.
PLAT MED 21.60
Book OR Vol. 16 Pg. 729 - 729
ORC. Rec. Vol. 9 page 203

INDEXED

50.038 ACRES
JAMES W. & CAROL J. WENGERD
D.V. 254-1029 D.V. 266-684

9800002266
LAUREL SCHMID ATTY
MILLERSBURG, OH 44654

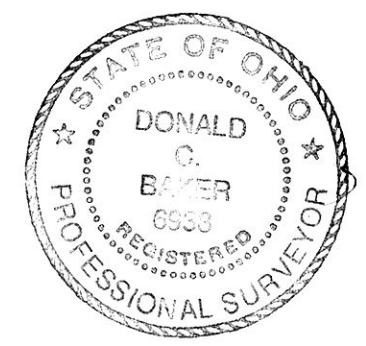

I CERTIFY THIS SURVEY TO BE CORRECT TO THE BEST OF MY KNOWLEDGE.

Donald C. Baker
DONALD C. BAKER P.S. 6938
138 N. CLAY STREET
MILLERSBURG, OHIO 44654
PH. (330) 674-4788

APRIL 14, 1998

25798-M.L. DAVIS
F.C.C. - F.D. BAKER

PLAT APPROVED

5/14/98