



SCALE: 1" = 50'

- ▲ R.R. SPIKE FOUND
- IRON PIN FOUND
- 5/8" REBAR WITH I.D. CAP SET I.D. CAP MARKED "BAKER 6938"



REFERENCES:

- DEED VOL. 203 PAGE 454
- " " 197 " 810
- " " 173 " 608
- " " 187 " 242

BEARINGS FROM PLAT VOL. 10 PAGE 13.



RIPLEY TOWNSHIP  
 N.E. QTR. SECTION 30  
 T-18N; R-14W  
 HOLMES COUNTY, OHIO  
 (SURVEYED FOR: IDA M. MELLOR)

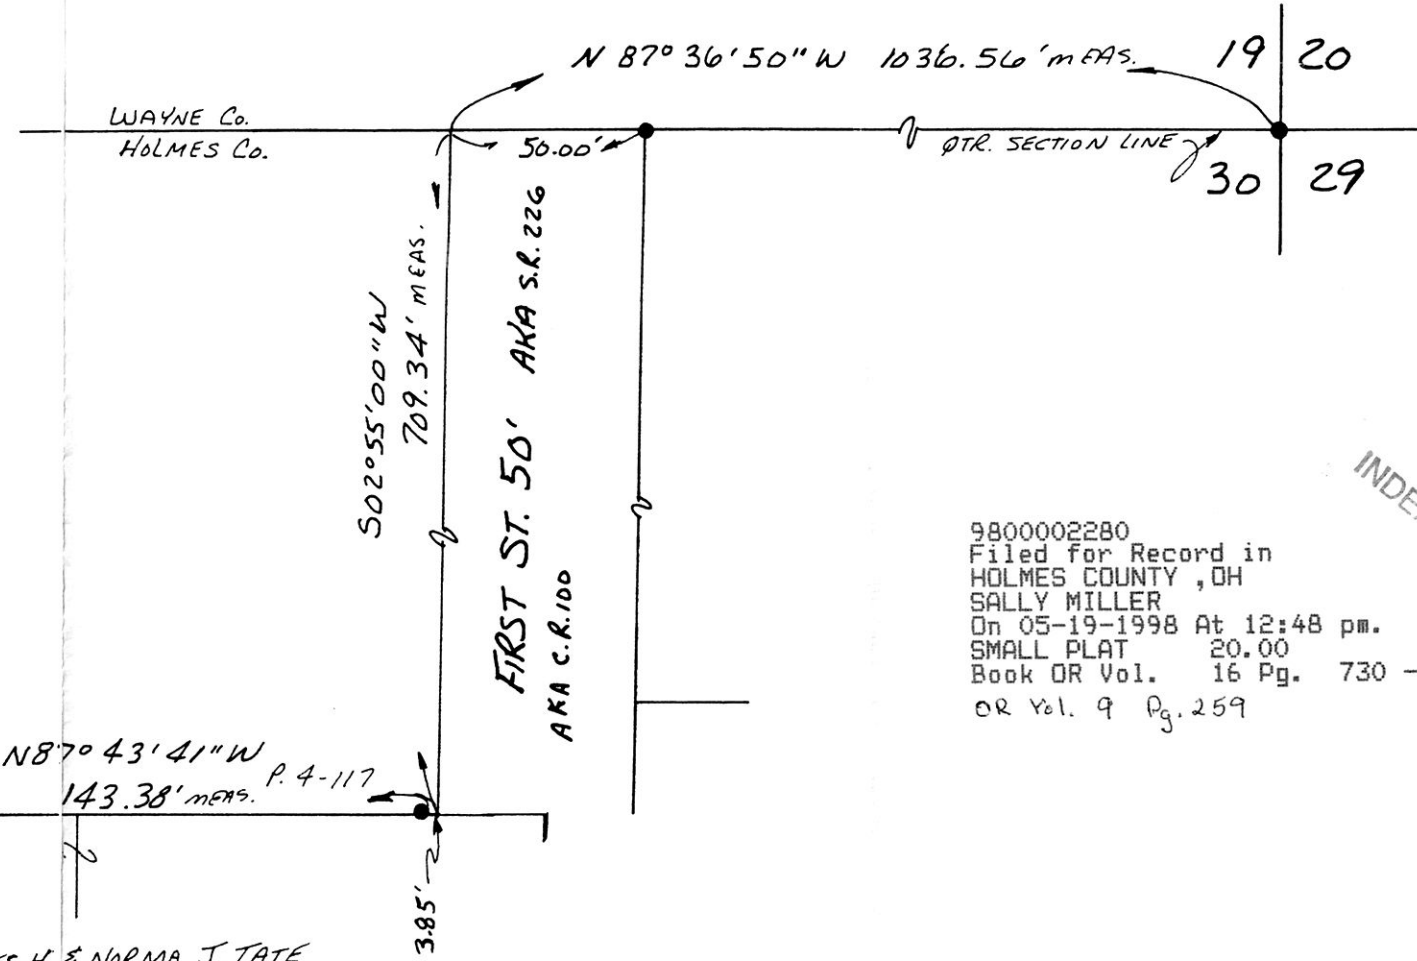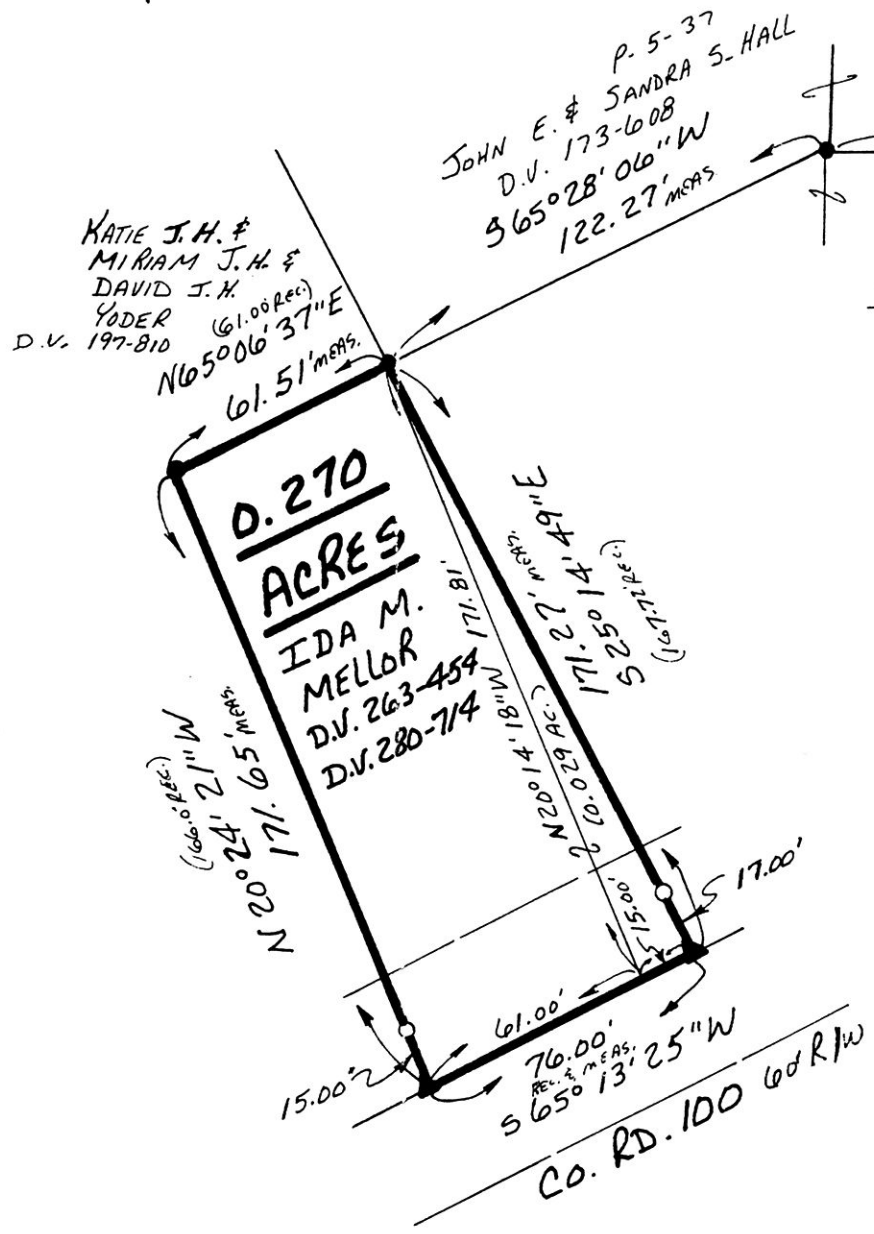

9800002280  
 Filed for Record in  
 HOLMES COUNTY, OH  
 SALLY MILLER  
 On 05-19-1998 At 12:48 pm.  
 SMALL PLAT 20.00  
 Book OR Vol. 16 Pg. 730 - 730  
 OR Vol. 9 Pg. 259

INDEXED



9800002280  
 MIDLAND TITLE  
 ASHLAND, OH

I CERTIFY THIS SURVEY TO BE CORRECT TO THE BEST OF MY KNOWLEDGE.

Donald C. Baker  
 DONALD C. BAKER P.S. 6938  
 138 N. CLAY ST.  
 MILLERSBURG, OHIO 44654  
 PH. (330) 674-4788

FEBRUARY 27, 1998

PLAT APPROVED

5/19/98

# 9298 M.L. DAVIS  
 F.C.C. D.C. BAKER