


VOL 16 PAGE 740

ROBERT & AMANDA RABER
273-513

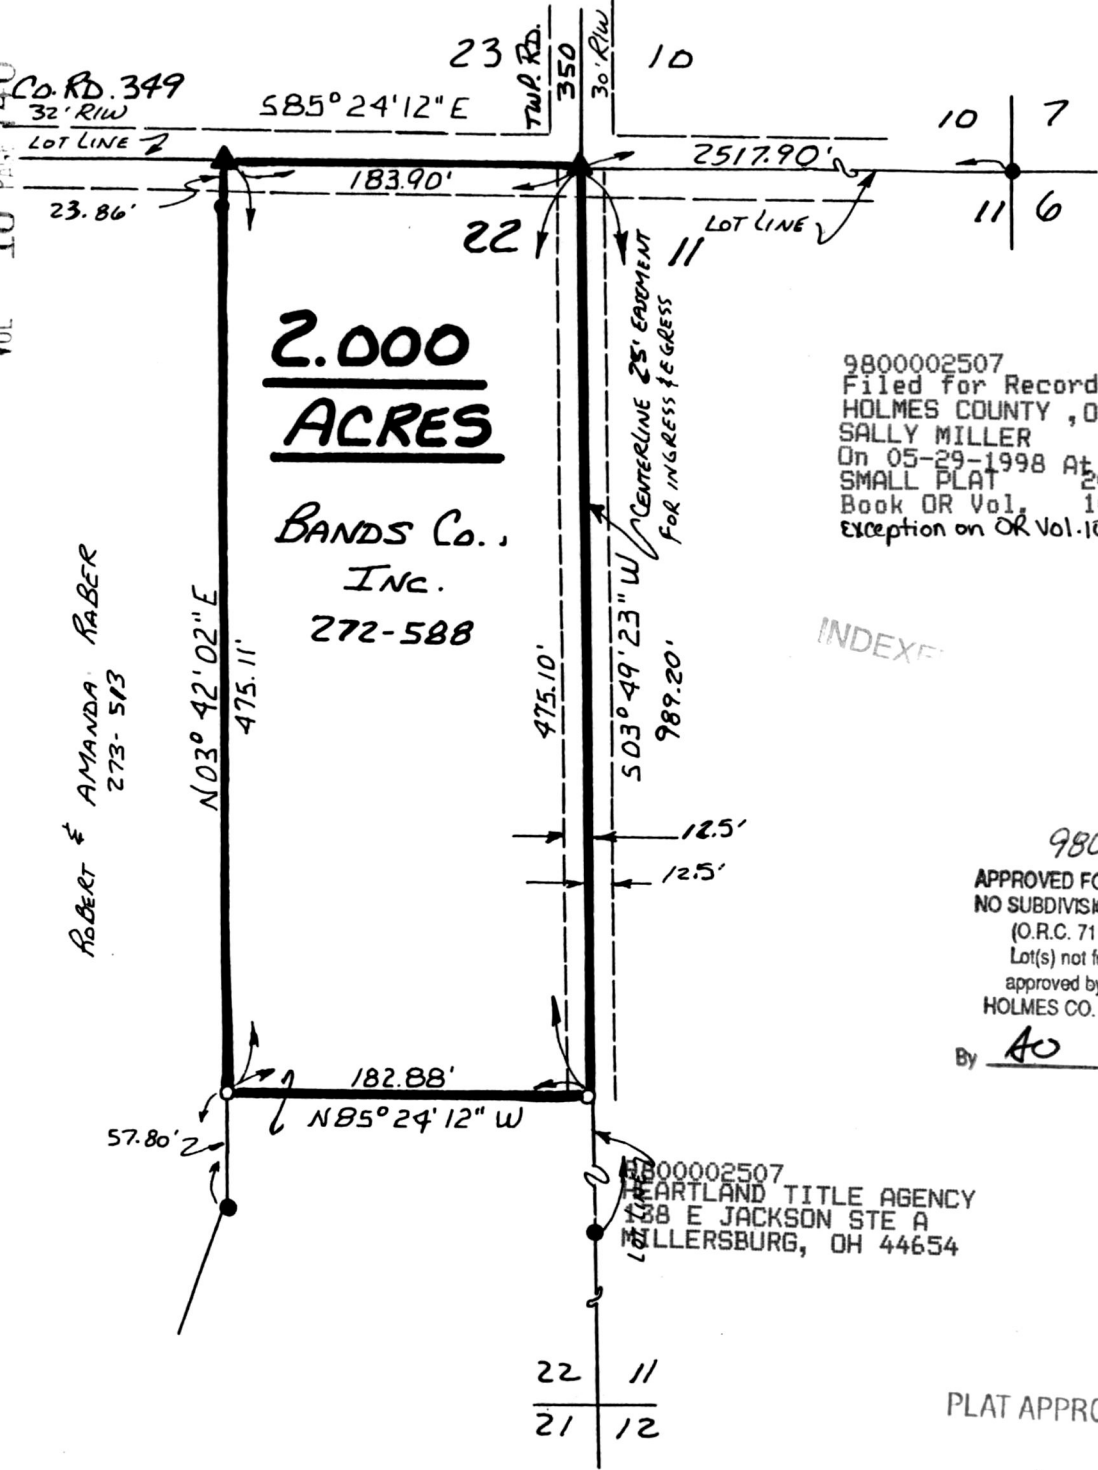

**2.000
ACRES**

**BANDS Co.,
Inc.
272-588**

980002507
Filed for Record in
HOLMES COUNTY, OH
SALLY MILLER
On 05-29-1998 At 03:34 PM
SMALL PLAT 20:00
Book OR Vol. 16 Pg. 740
Exception on OR Vol. 10 pg 26

INDEXED

980097
APPROVED FOR TRANSFER ONLY
NO SUBDIVISION PLAT REQUIRED
(O.R.C. 711.001 & 711.131)
Lot(s) not for building unless
approved by Board of Health.
HOLMES CO. PLANNING COMM.
By AO Date 5/21/98

980002507
HARTLAND TITLE AGENCY
138 E JACKSON STE A
MILLERSBURG, OH 44654

22 11
21 12

HARDY TOWNSHIP
2ND. QTR. LOTS 22 & 11
T-9N; R-7W
HOLMES COUNTY, OHIO



- ▲ R.R. SPIKE FOUND
- 1 RAN PIN FOUND
- 5/8" REBAR WITH I.D. CAP SET
I.D. CAP MARKED "BAKER 6938"

- REFERENCES:
- DEED Vol. 272 PAGE 588
 - " " 273 " 513
 - SURVEY RECORD 2 PAGE 134
 - " " 5 " 185
 - PLAT Vol. 16 PAGE 43
 - BEARINGS FROM PLAT Vol. 16 PAGE 101



I CERTIFY THIS SURVEY TO BE CORRECT
TO THE BEST OF MY KNOWLEDGE.

Donald C. Baker
DONALD C. BAKER P.S. 6938
138 N. CLAY ST.
MILLERSBURG, OHIO 44654
PH. (330) 674-4788
APRIL 14, 1997

#19897 - SRV/MIDAVIS
F.C.C. - D.C. BAKER

PLAT APPROVED
5/29/98 B